

OC Number:- BDA/EM/EO-1/TA-2/CC/T-220/2018-19
Phase 1: PRM/KA/RERA/1251/310/PR/180217/002476
Phase 2: PRM/KA/RERA/1251/310/PR/180507/001648
Phase 3: PRM/KA/RERA/1251/310/PR/180507/001671
Phase 4: PRM/KA/RERA/1251/310/PR/190129/002307
Phase 5: PRM/KA/RERA/1251/310/PR/200226/003305

**PROVIDENT
PARK SQUARE**


JUDICIAL LAYOUT, KANAKAPURA ROAD

COMBINED FLOOR PLAN BROCHURE

The imagery used in the brochure is indicative of style only. The photographs of the interiors, surrounding views and location may have been digitally enhanced or altered and do not represent actual or surrounding views. No photos have been shot at site. Floor plans are in accordance with the last approved sanctioned plan and may be subject to change mandated by governmental authorities and/or applicable law. Standard fittings and finishes are subject to availability and vendor discretion. The images shown in the brochure are not standard and will not be provided as a part of an apartment. The information contained herein is believed to be true but not guaranteed. The colours of the buildings are indicative. This is a reference document intended only to provide generic information and does not constitute an offer or contract.

LOCATION MAP

Google Map Search Coordinates: 12.863660, 77.540687

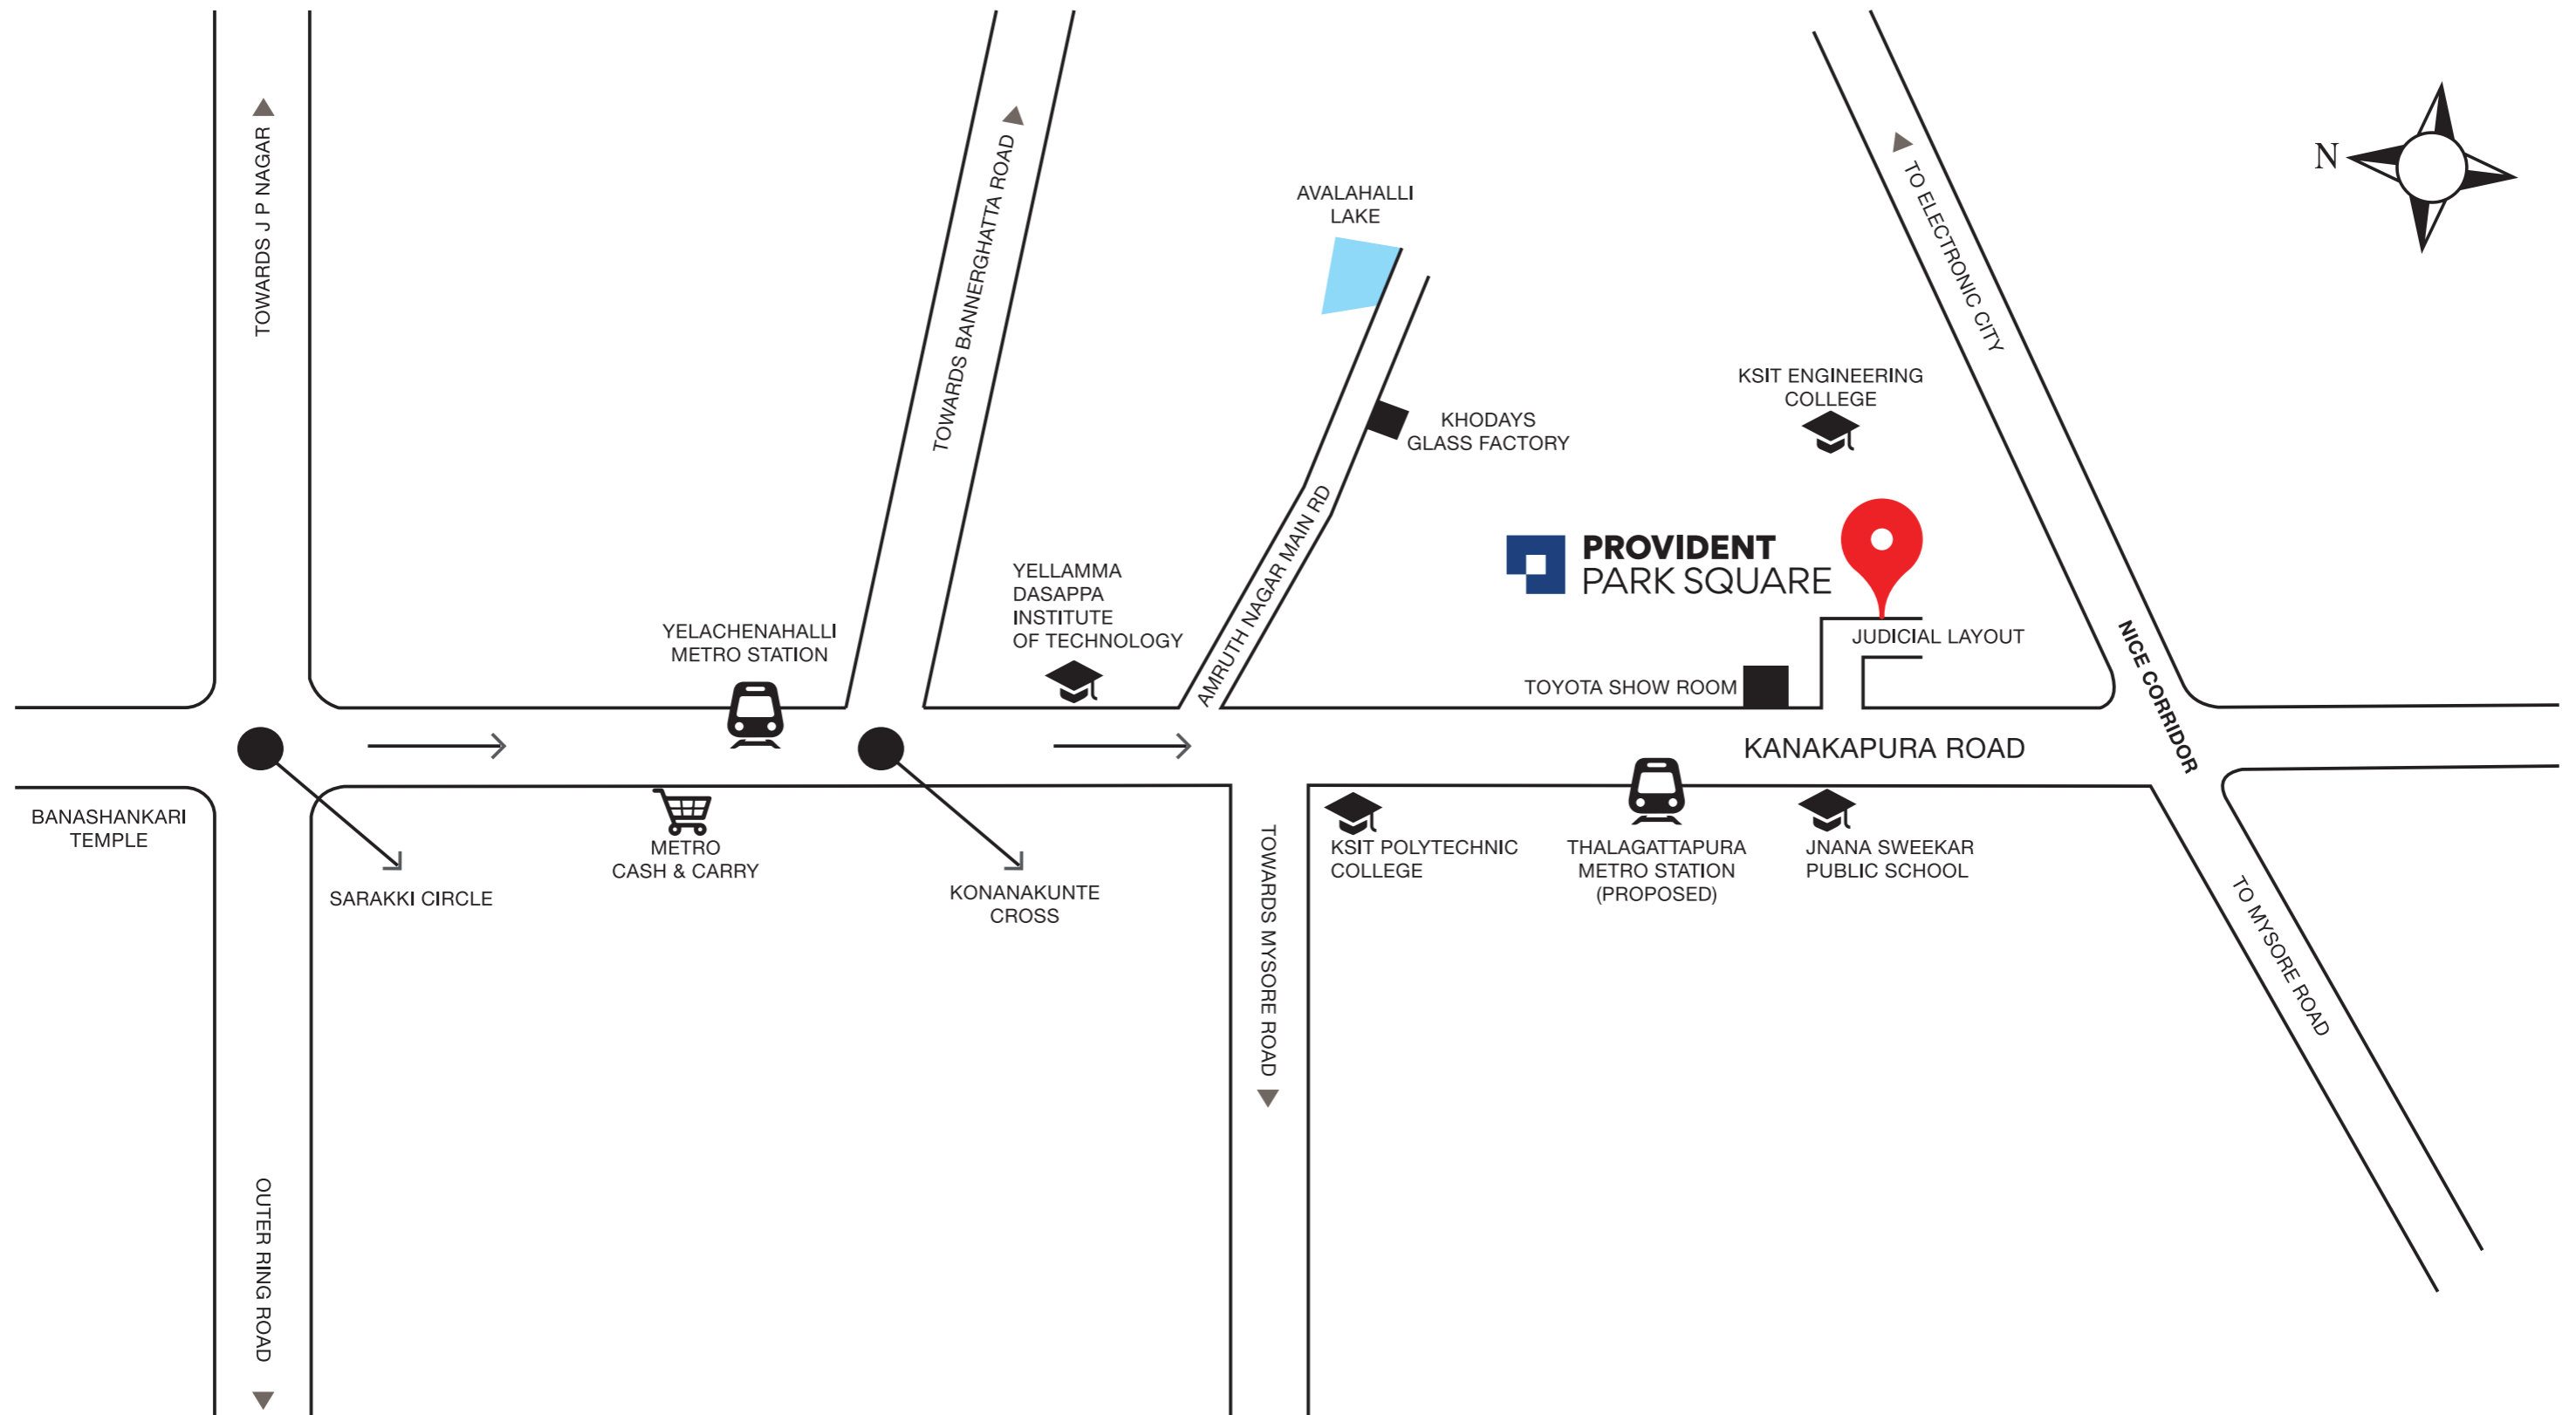

Location map not to scale

MASTER PLAN

PROVIDENT PARK SQUARE LEGEND

1. AMPHITHEATRE
2. CLUBHOUSE
3. MEDITATION DECK
4. YOGA DECK
5. CHILDREN'S PLAY AREA
6. OLD FOLKS CORNER (SENIOR CITIZEN'S COURT)
7. BARBEQUE DECK
8. LANDSCAPED COURTYARD
9. CLIMBING WALL
10. PAW PARK
11. SKATING RINK
12. LINEAR FOREST
13. MULTI COURT 1 (TENNIS COURT OR BASKETBALL COURT OR VOLLEYBALL COURT)
14. MULTI COURT 2 (MINI FOOTBALL COURT OR MINI HOCKEY COURT)
15. MULTI COURT 3 (ARCHERY RANGE OR LONG JUMP)
16. DRY DECK FOUNTAIN
17. SWIMMING POOL AND KIDS POOL
18. LINEAR FOREST
19. GAZEBO
20. FOREST TRAIL
21. SOFTSCAPE
22. LONG JUMP
23. KABADDI COURT
24. CRICKET PRACTICE PITCH
25. HOPSCOTCH
26. CHESS COURT




Retail is an independent development by Puravankara

FLOOR PLANS

TOWER INFORMATION


Building 1	Towers 1A, 1B, 1C, & 1D	Basement + Ground + 14
Building 2	Towers 2A, 2B, 2C, 2D & 2E	Basement + Stilt + 13
Building 3	Towers 3A, 3B, 3C, 3D & 3E	Basement + Stilt + 13
Building 4	Towers 4A & 4B	Basement + Stilt + 14
Building 5	Towers 5A & 5B	Basement + Stilt + 14

BUILDING 01: TOWER A, B, C & D

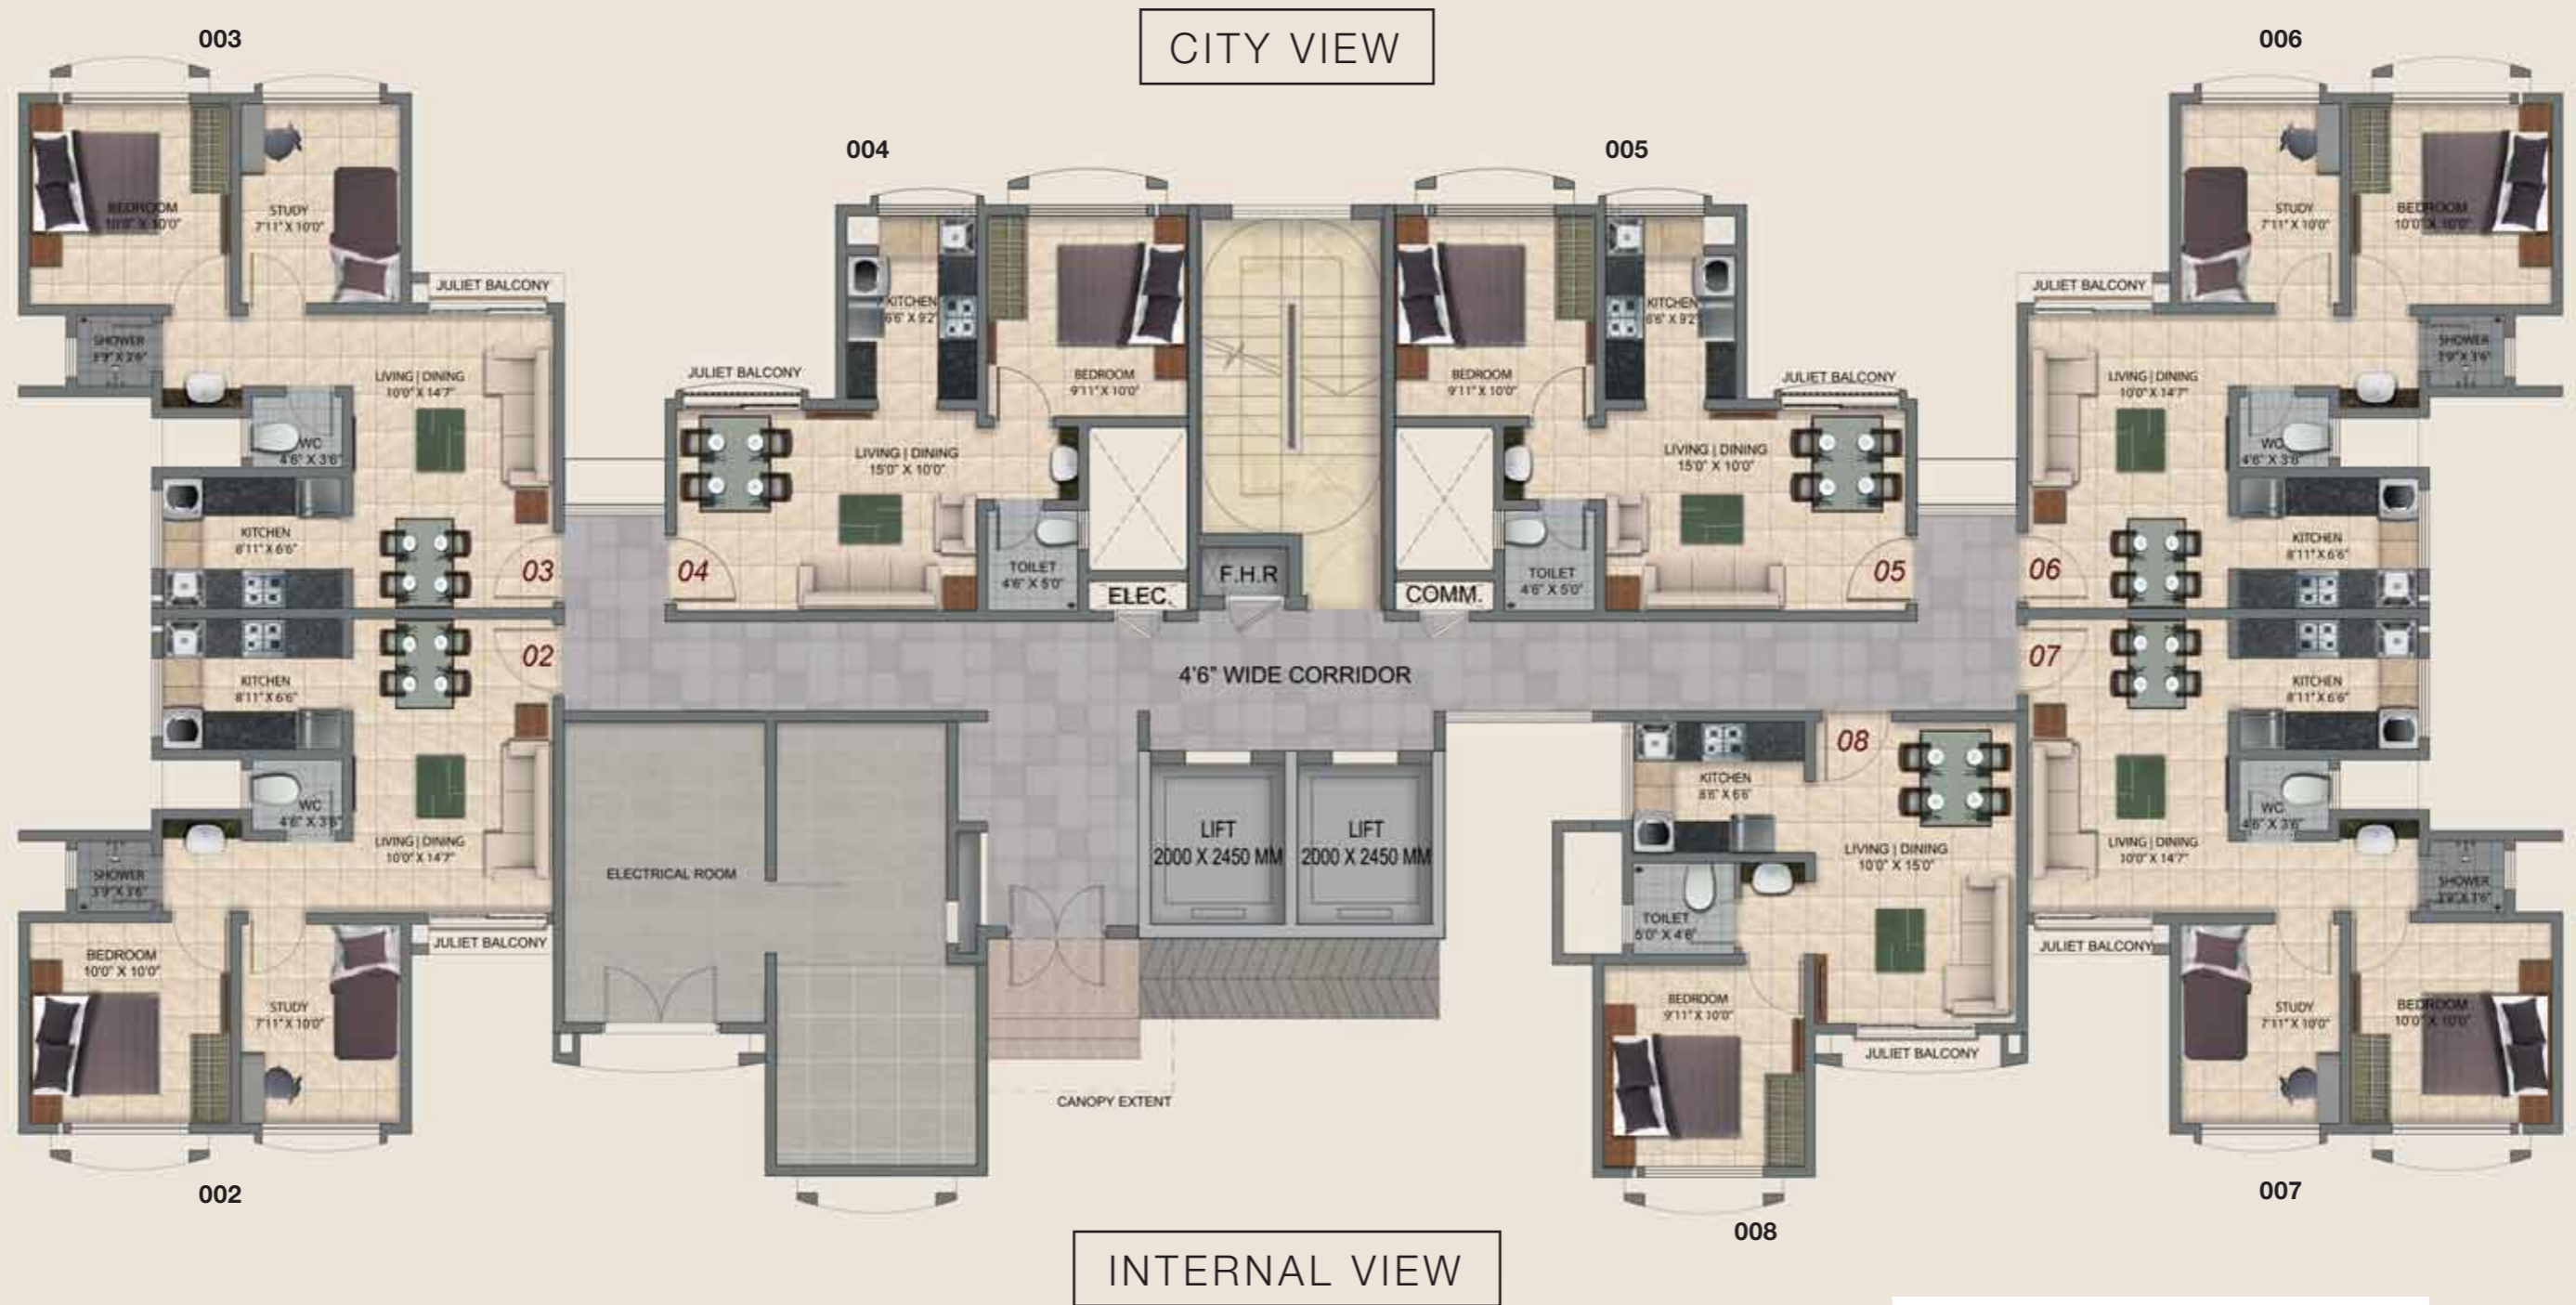


Furniture, fixtures or fittings shown in the floor plan are not standard and will not be provided in the apartment. Areas mentioned herein are approximate and shall vary based on selected apartment. Common areas/lobbies and window placement may vary based on selected floor. All plans are in accordance with the latest approved sanctioned plan and are subject to changes mandated by government authorities and/or applicable laws from time to time.

GARDEN LEVEL FLOOR PLAN (Ground Floor)

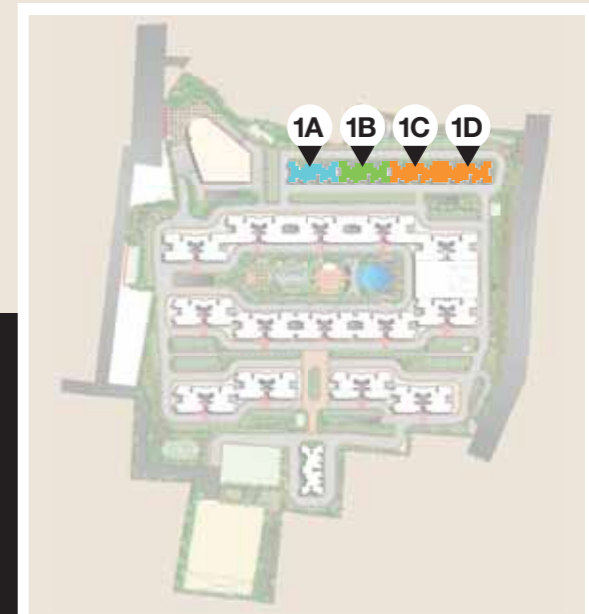


BUILDING 01: TOWER A, B, C & D

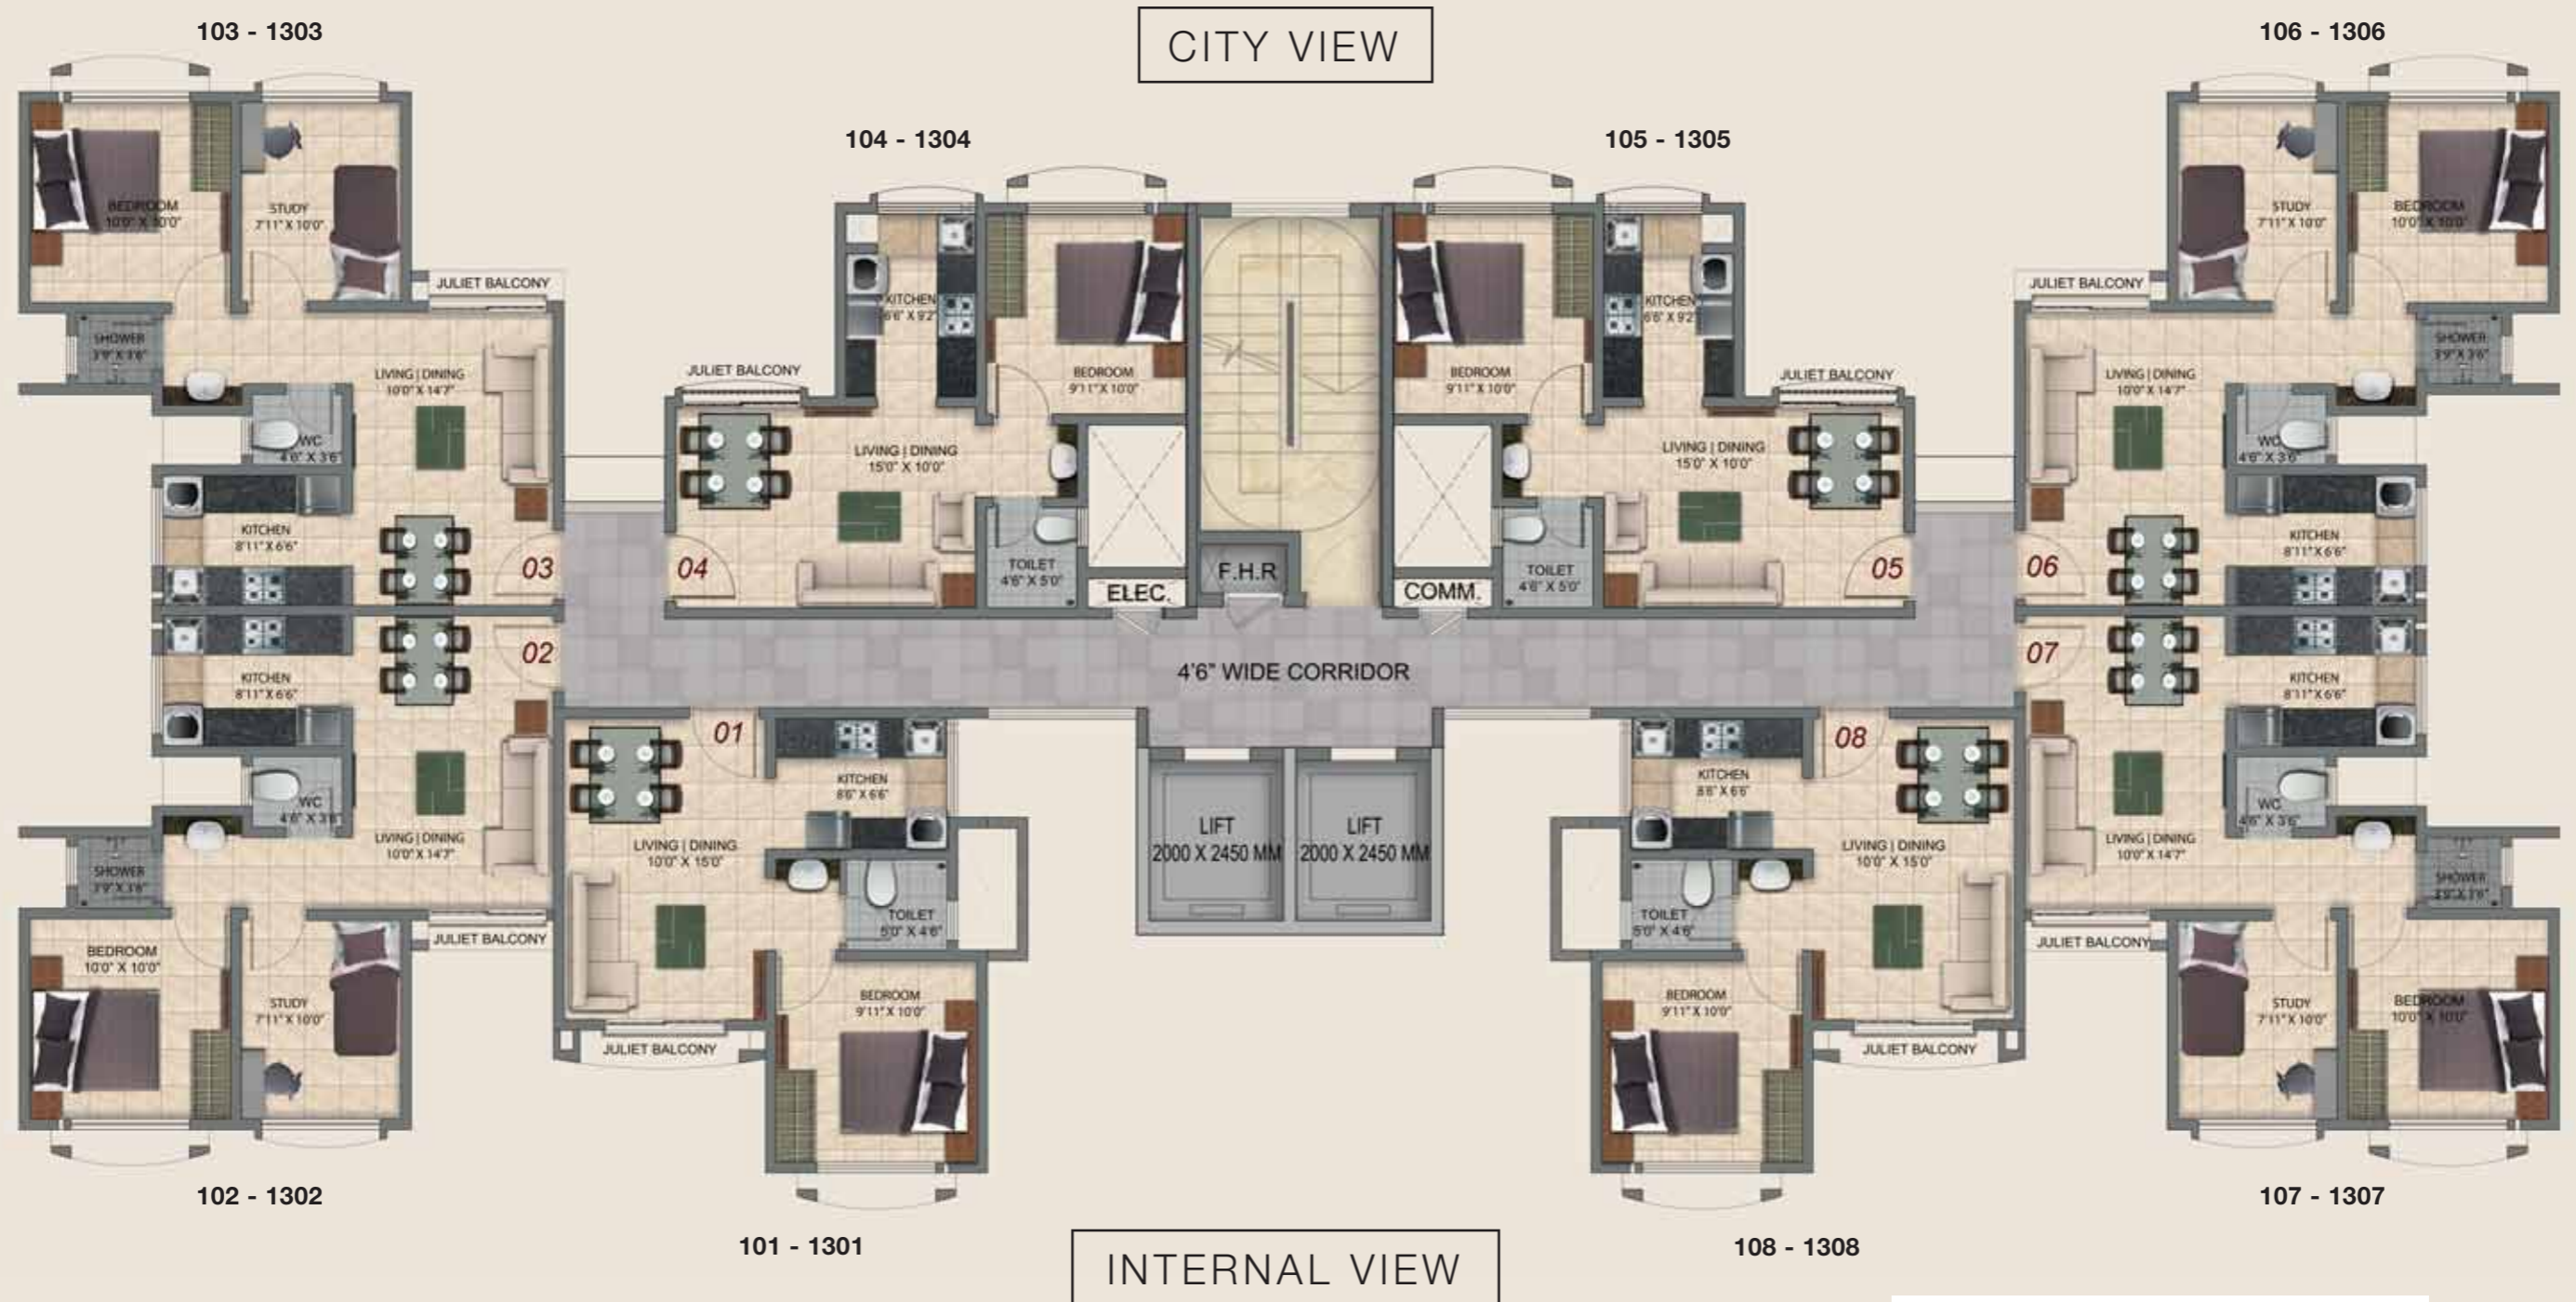


Furniture, fixtures or fittings shown in the floor plan are not standard and will not be provided in the apartment. Areas mentioned herein are approximate and shall vary based on selected apartment. Common areas/lobbies and window placement may vary based on selected floor. All plans are in accordance with the latest approved sanctioned plan and are subject to changes mandated by government authorities and/or applicable laws from time to time.


TYPICAL FLOOR PLAN:
1st - 13th

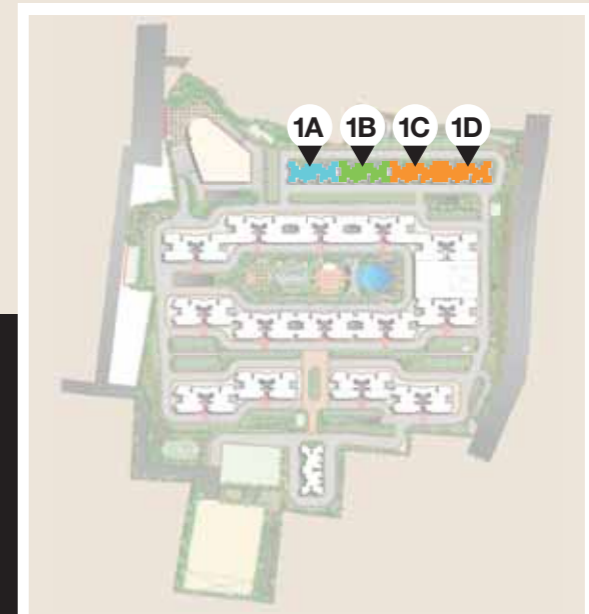

BUILDING 01: TOWER A, B, C & D

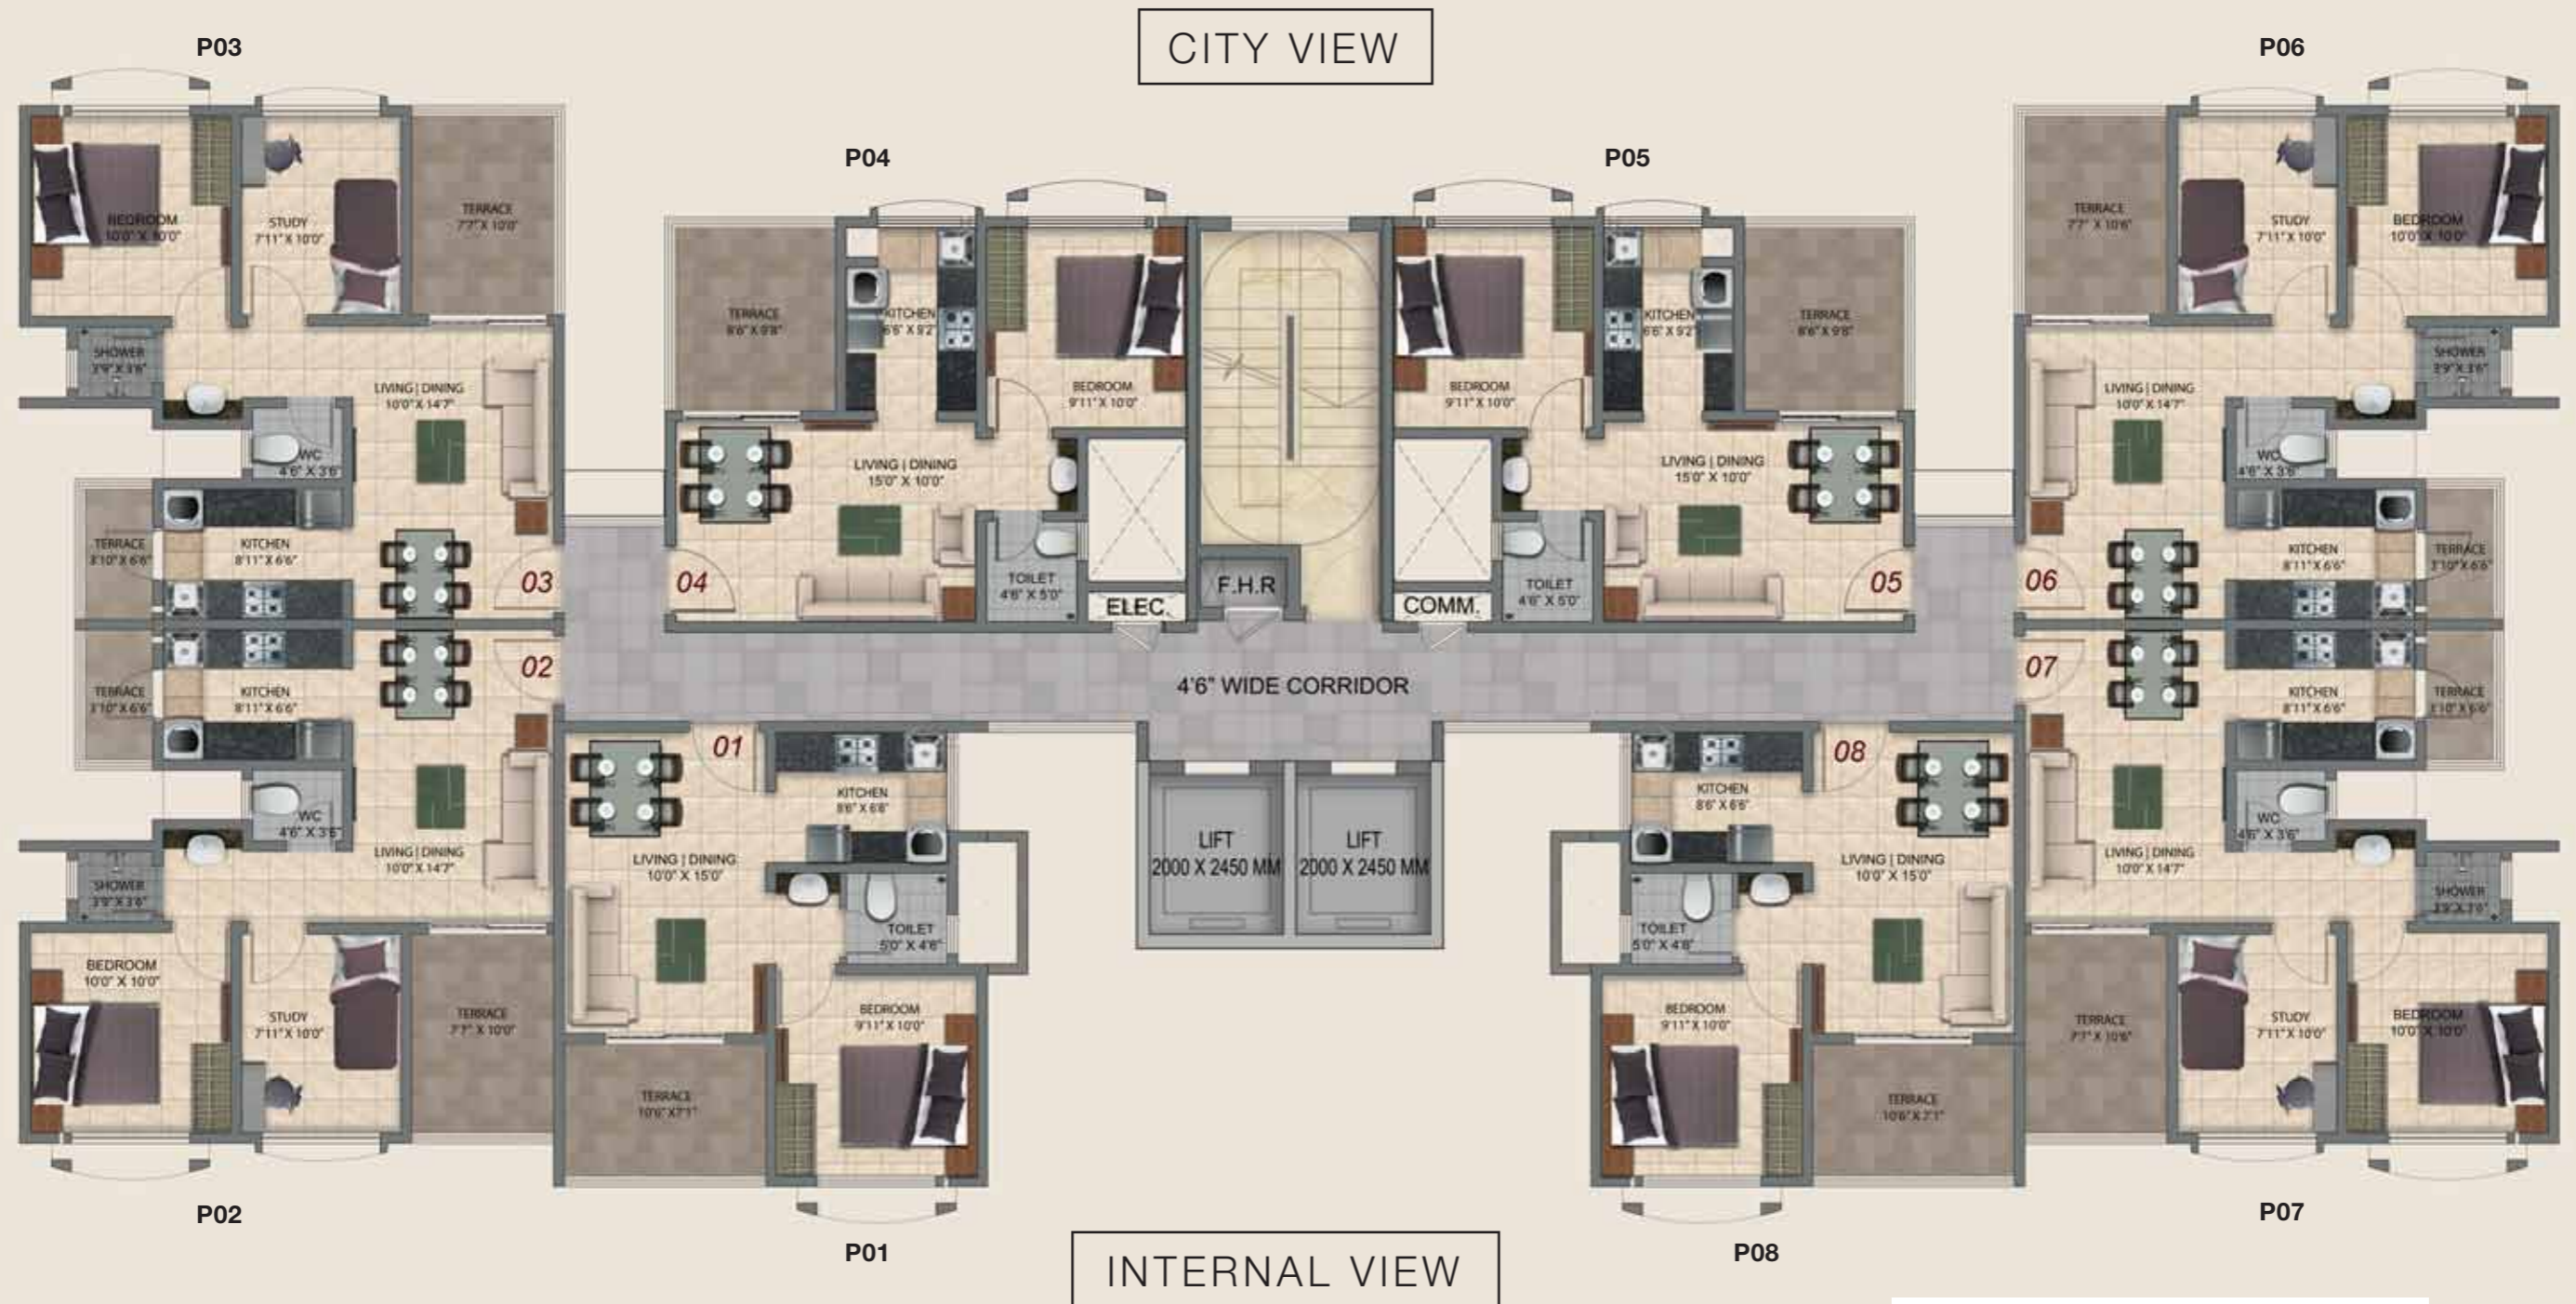


Furniture, fixtures or fittings shown in the floor plan are not standard and will not be provided in the apartment. Areas mentioned herein are approximate and shall vary based on selected apartment. Common areas/lobbies and window placement may vary based on selected floor. All plans are in accordance with the latest approved sanctioned plan and are subject to changes mandated by government authorities and/or applicable laws from time to time.

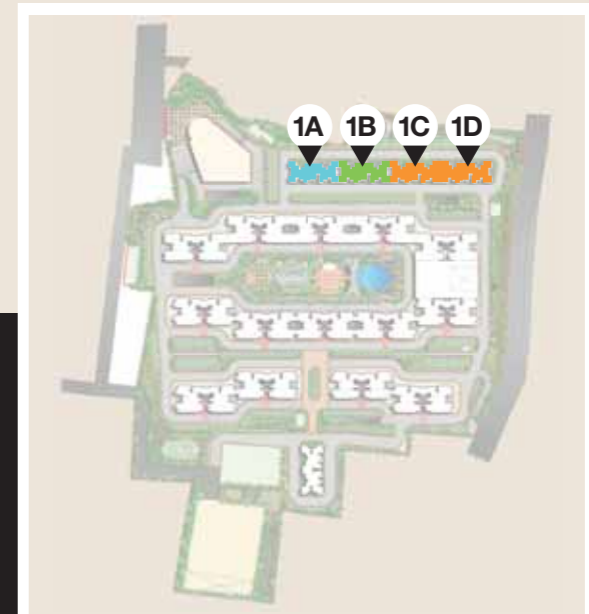


BUILDING 02: TOWER A, B, C, D & E

INTERNAL VIEW

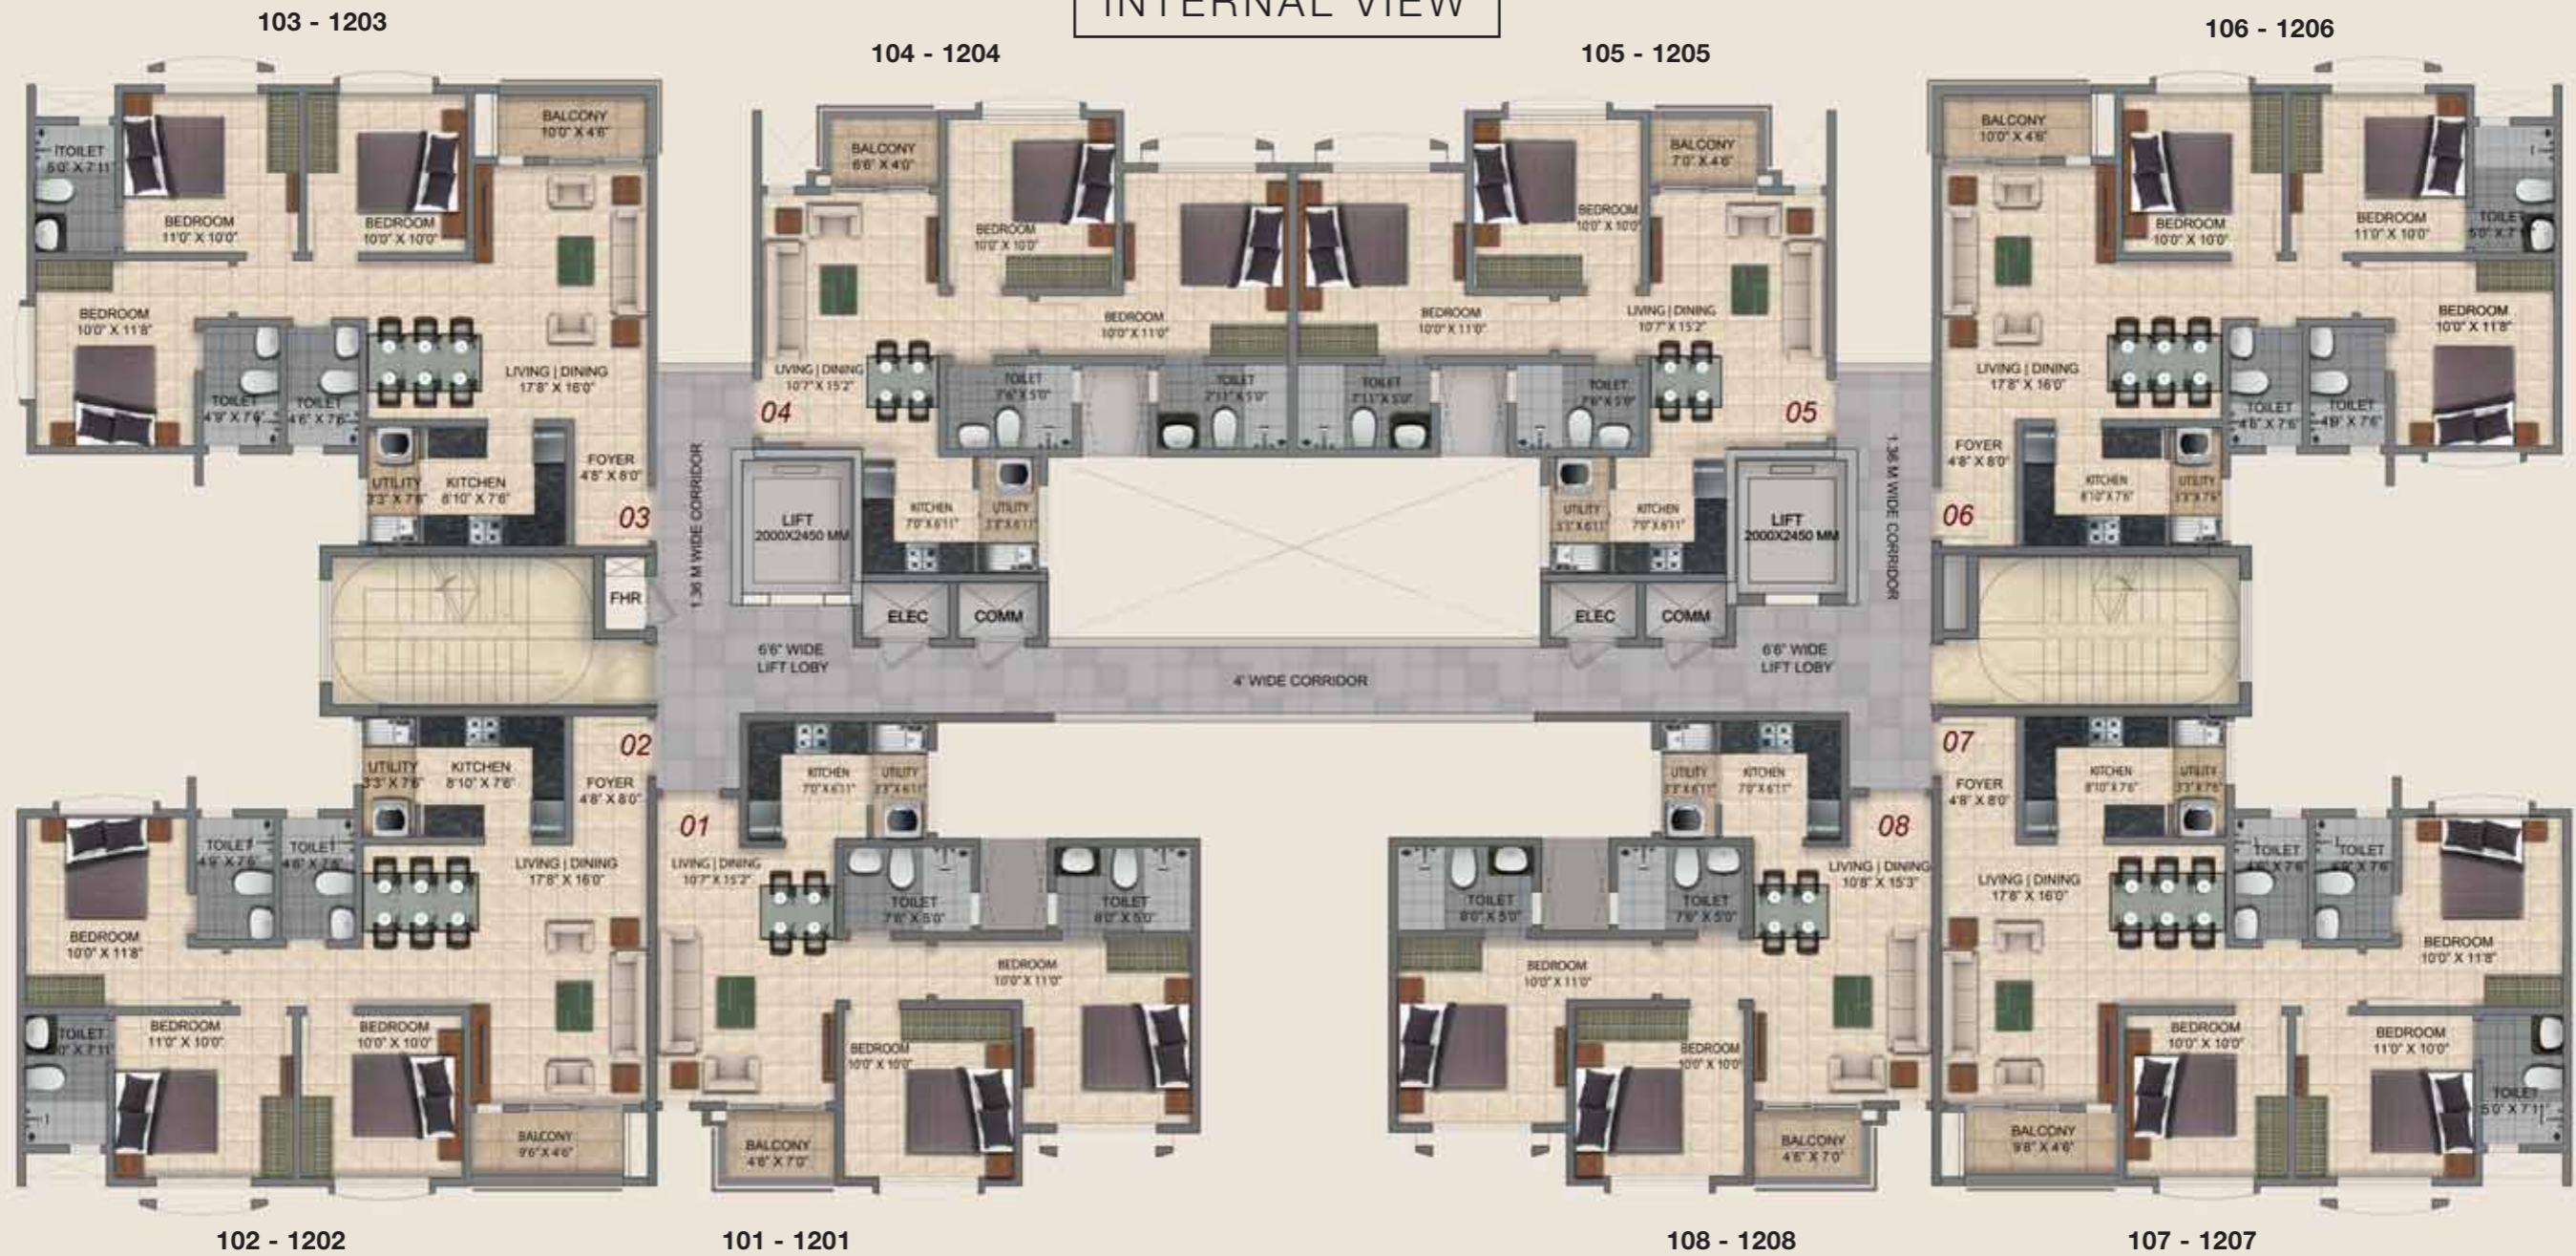

CENTRAL BOULEVARD VIEW

Furniture, fixtures or fittings shown in the floor plan are not standard and will not be provided in the apartment. Areas mentioned herein are approximate and shall vary based on selected apartment. Common areas/lobbies and window placement may vary based on selected floor. All plans are in accordance with the latest approved sanctioned plan and are subject to changes mandated by government authorities and/or applicable laws from time to time.

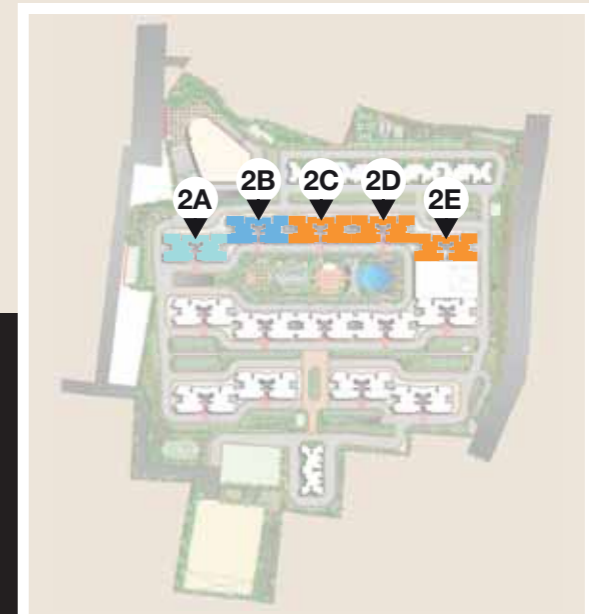


TYPICAL FLOOR PLAN
1st - 12th



BUILDING 03: TOWER A, B, C, D & E


CENTRAL BOULEVARD VIEW

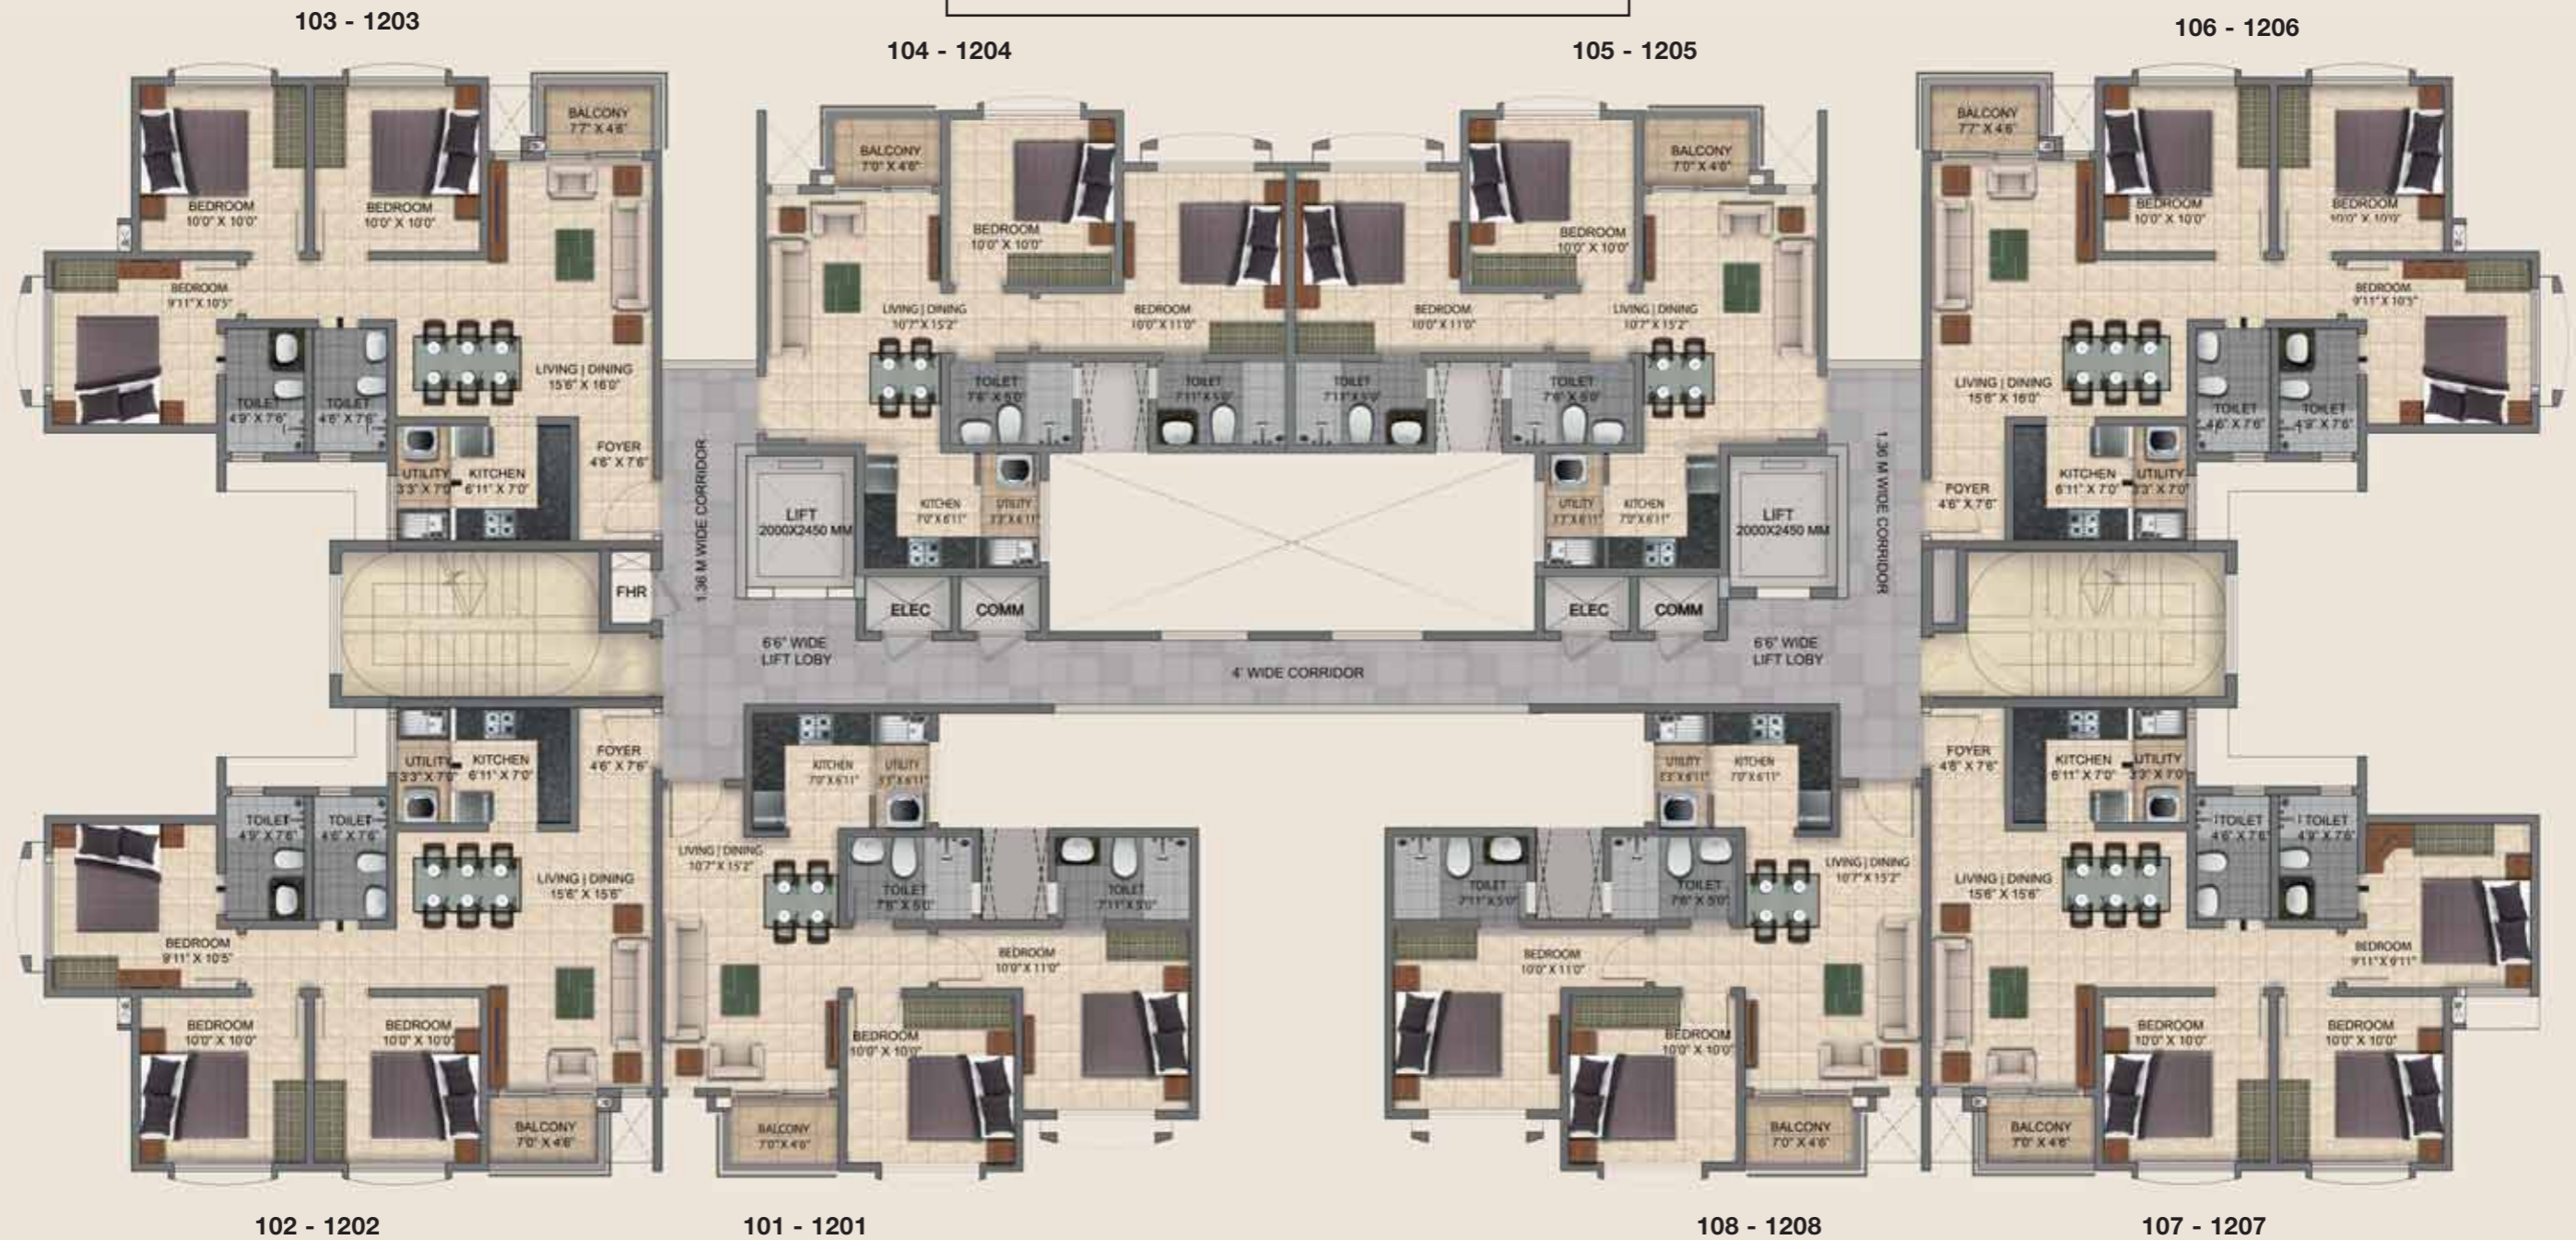

INTERNAL VIEW


Furniture, fixtures or fittings shown in the floor plan are not standard and will not be provided in the apartment. Areas mentioned herein are approximate and shall vary based on selected apartment. Common areas/lobbies and window placement may vary based on selected floor. All plans are in accordance with the latest approved sanctioned plan and are subject to changes mandated by government authorities and/or applicable laws from time to time.

TYPICAL FLOOR PLAN
1st - 12th

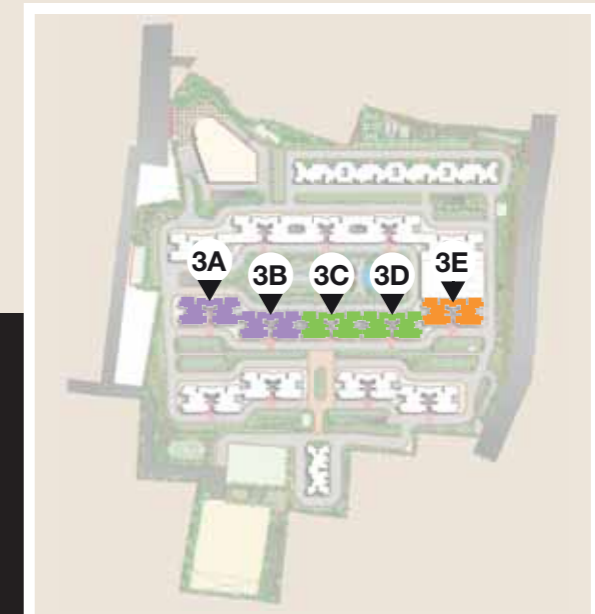


BUILDING 03: TOWER A, B, C, D & E

CENTRAL BOULEVARD VIEW

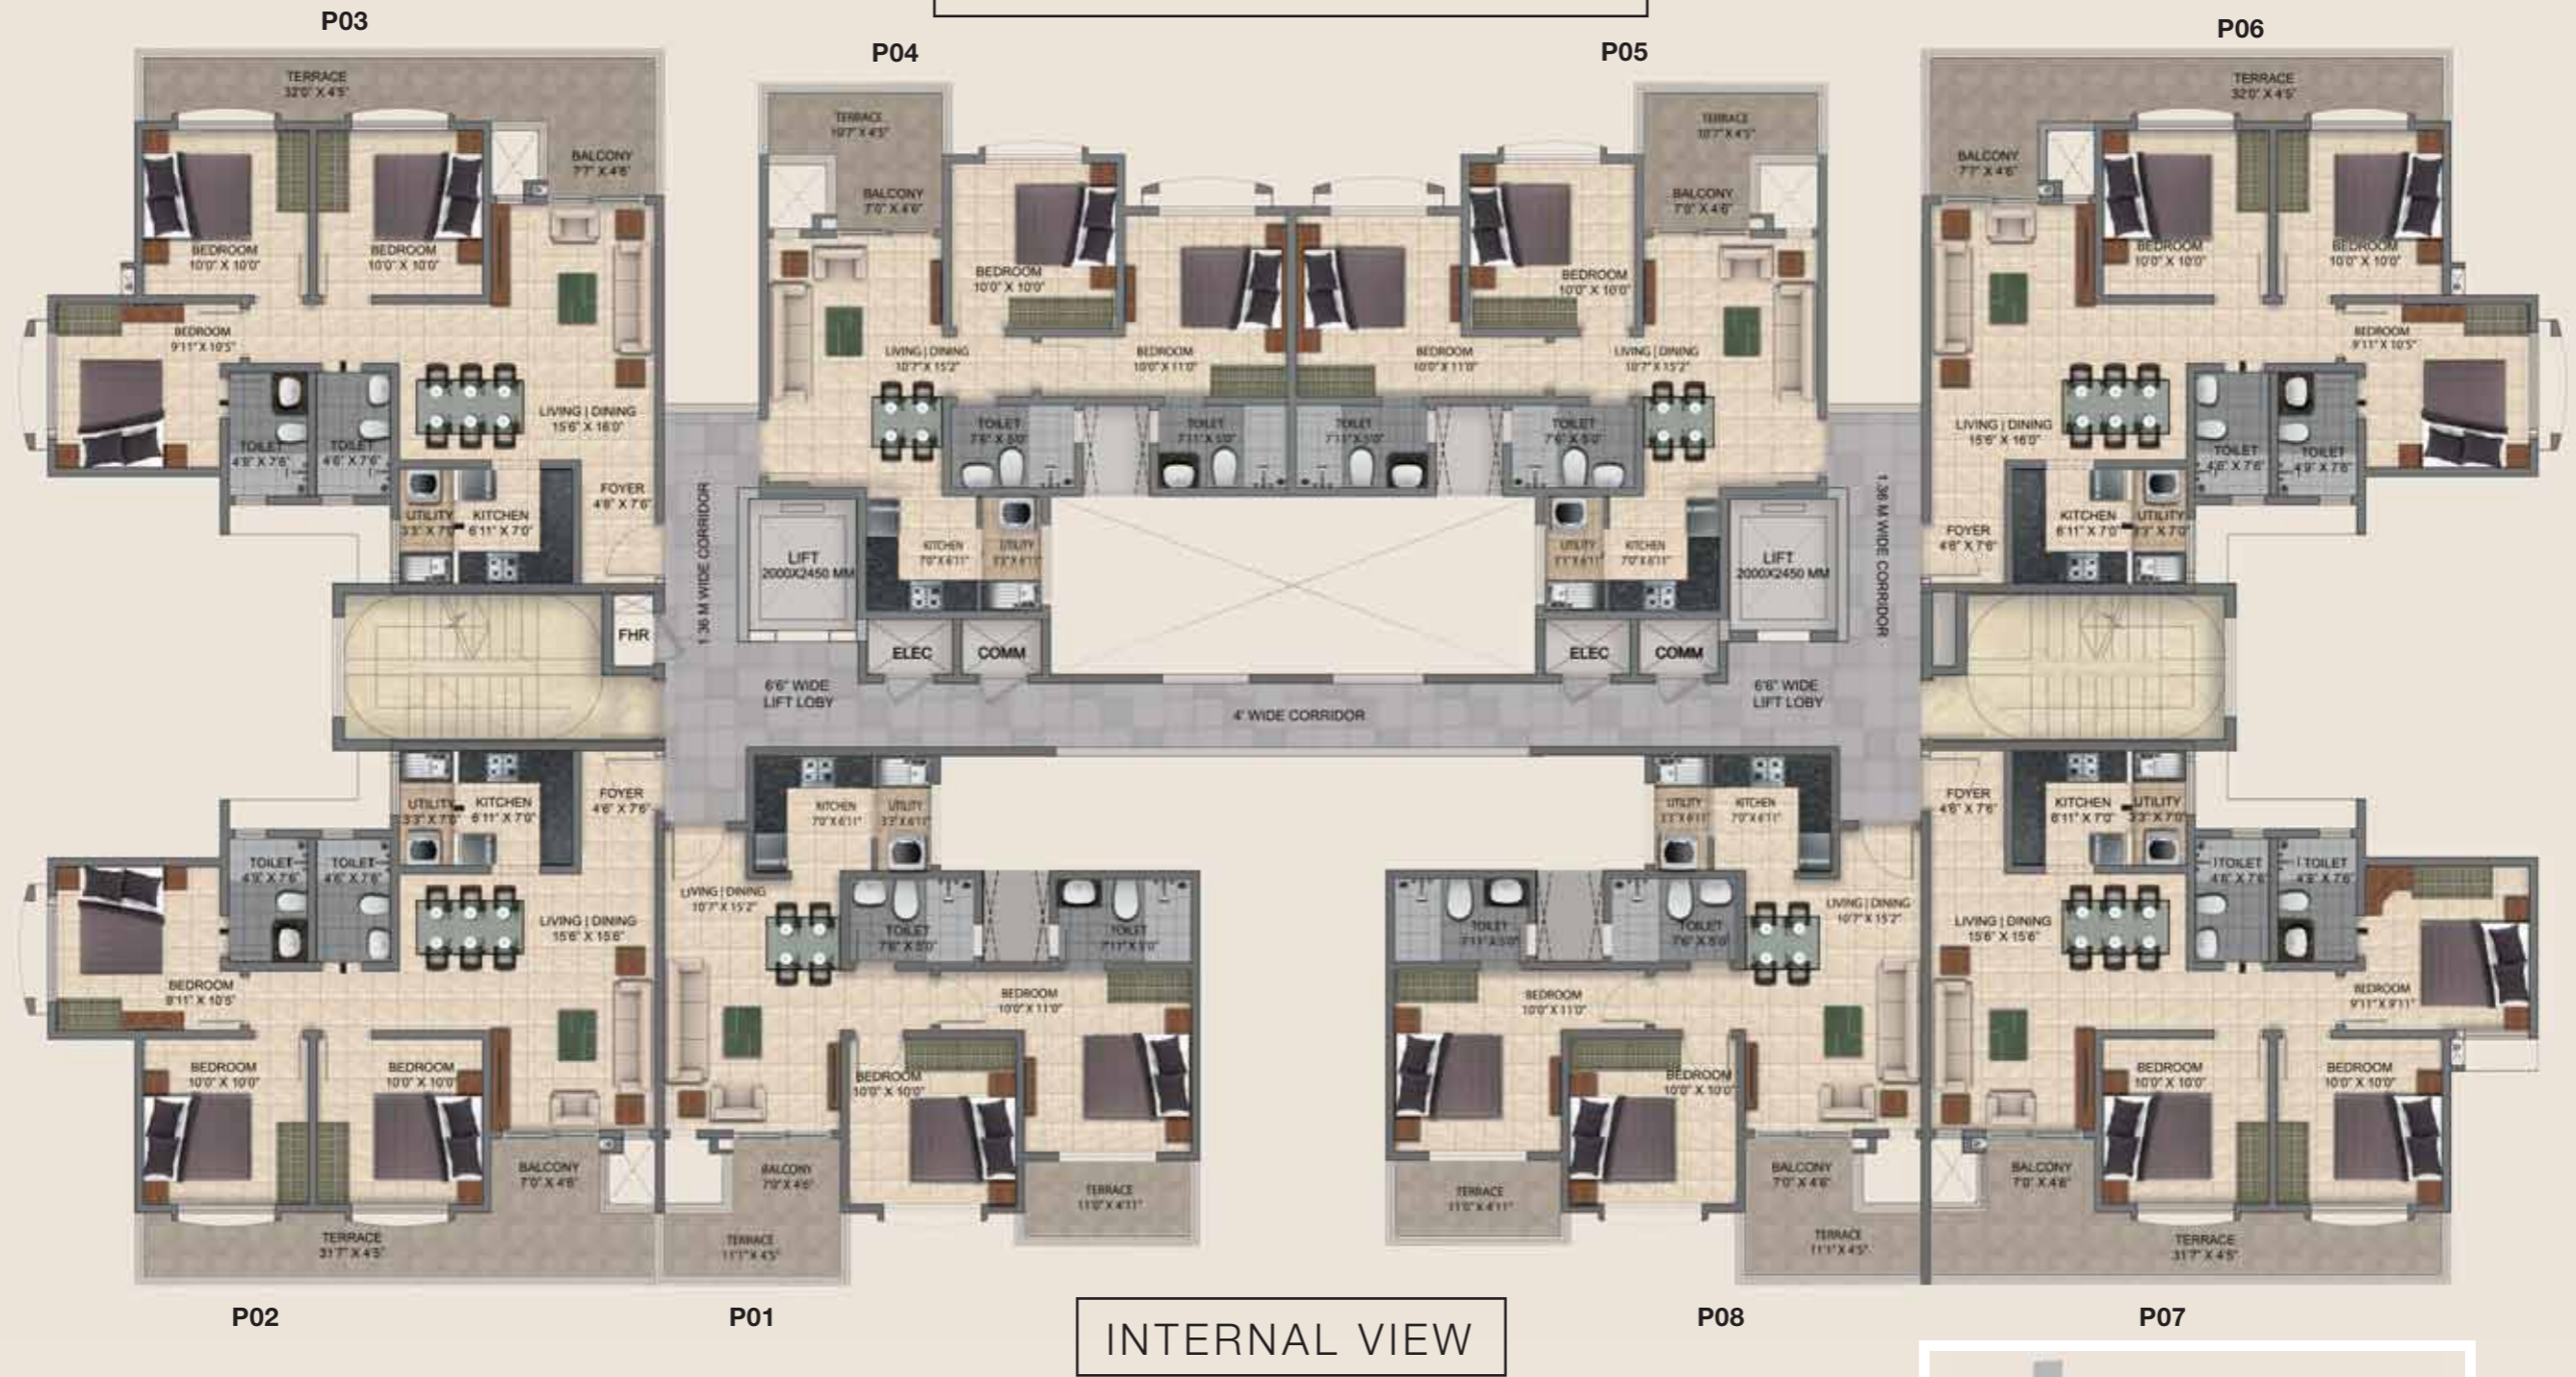

INTERNAL VIEW

Furniture, fixtures or fittings shown in the floor plan are not standard and will not be provided in the apartment. Areas mentioned herein are approximate and shall vary based on selected apartment. Common areas/lobbies and window placement may vary based on selected floor. All plans are in accordance with the latest approved sanctioned plan and are subject to changes mandated by government authorities and/or applicable laws from time to time.

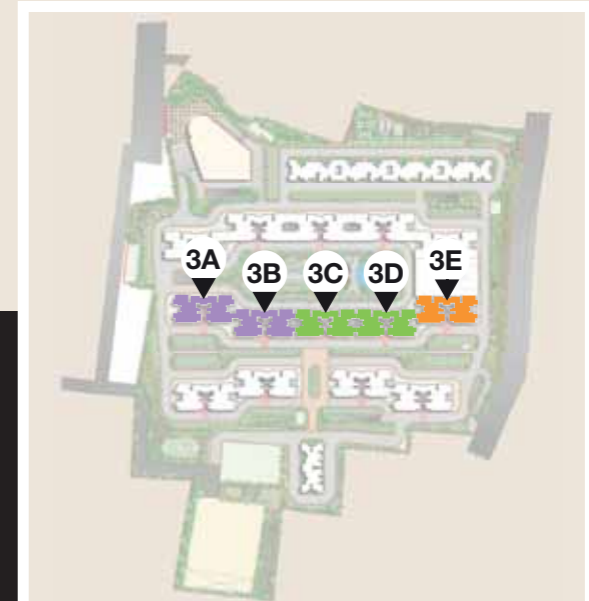


PENTHOUSE FLOOR PLAN




BUILDING 4 & 5: TOWER A & B

INTERNAL VIEW

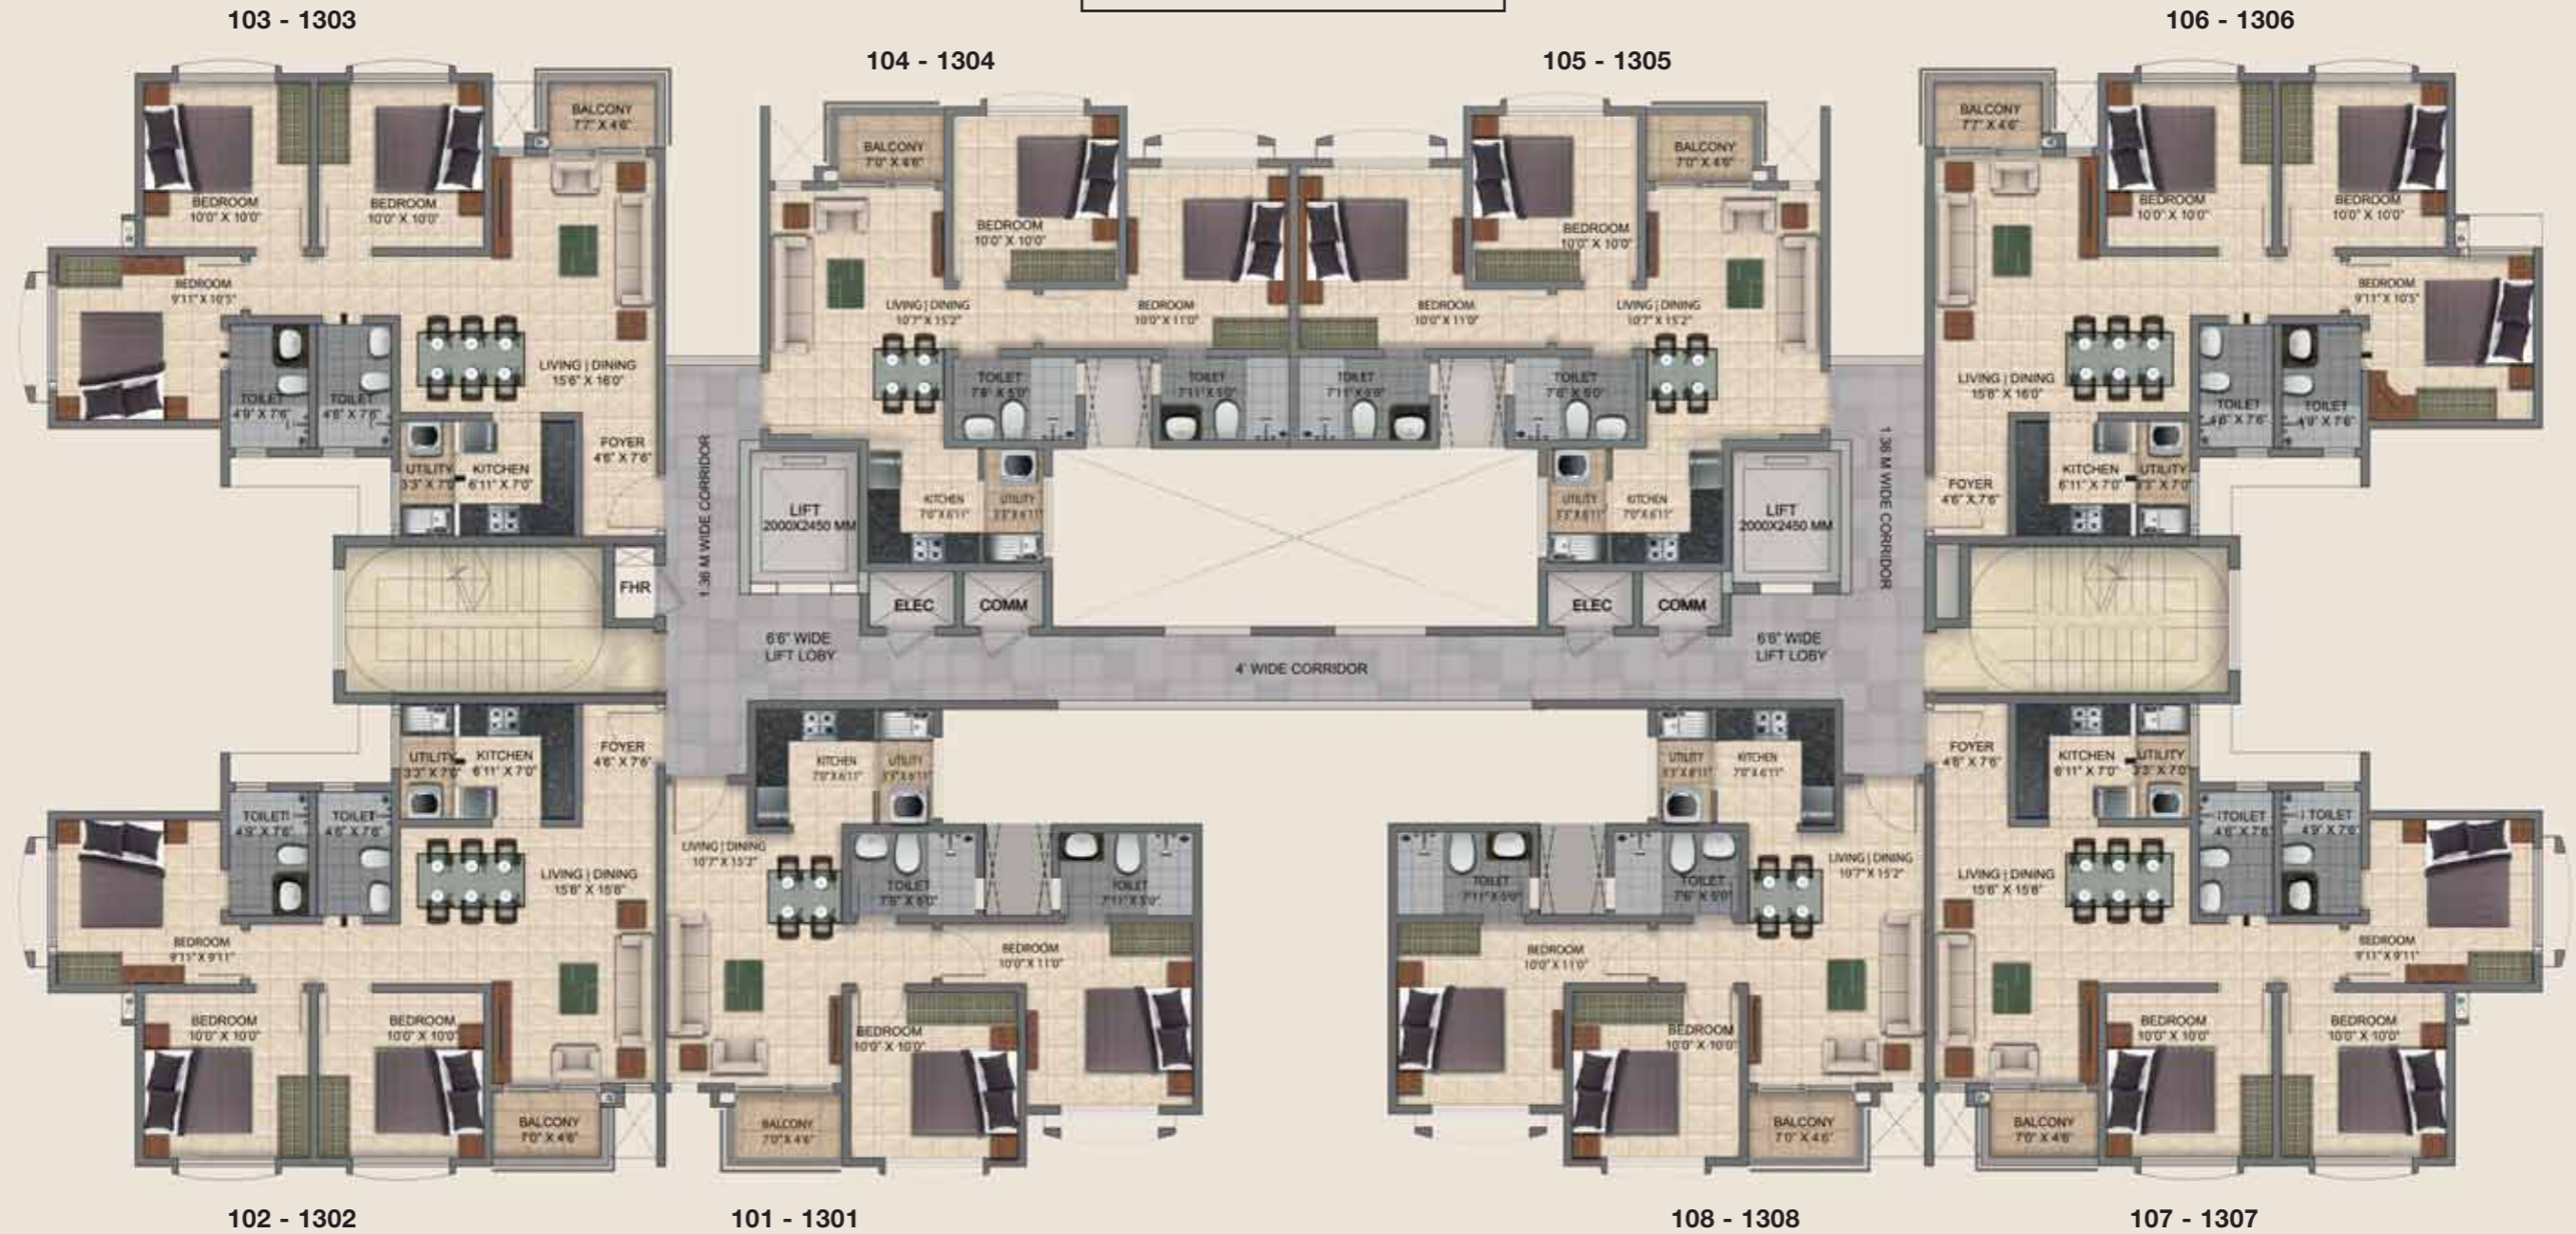

CITY VIEW

Furniture, fixtures or fittings shown in the floor plan are not standard and will not be provided in the apartment. Areas mentioned herein are approximate and shall vary based on selected apartment. Common areas/lobbies and window placement may vary based on selected floor. All plans are in accordance with the latest approved sanctioned plan and are subject to changes mandated by government authorities and/or applicable laws from time to time.

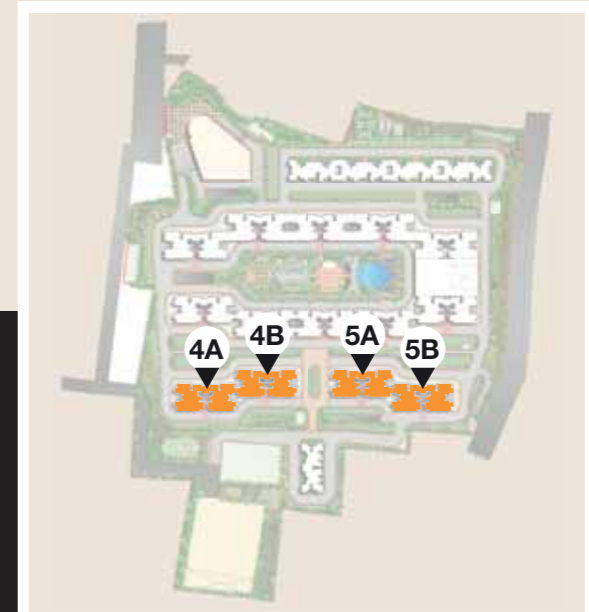


TYPICAL FLOOR PLAN
1st - 13th




BUILDING 4 & 5: TOWER A & B

INTERNAL VIEW

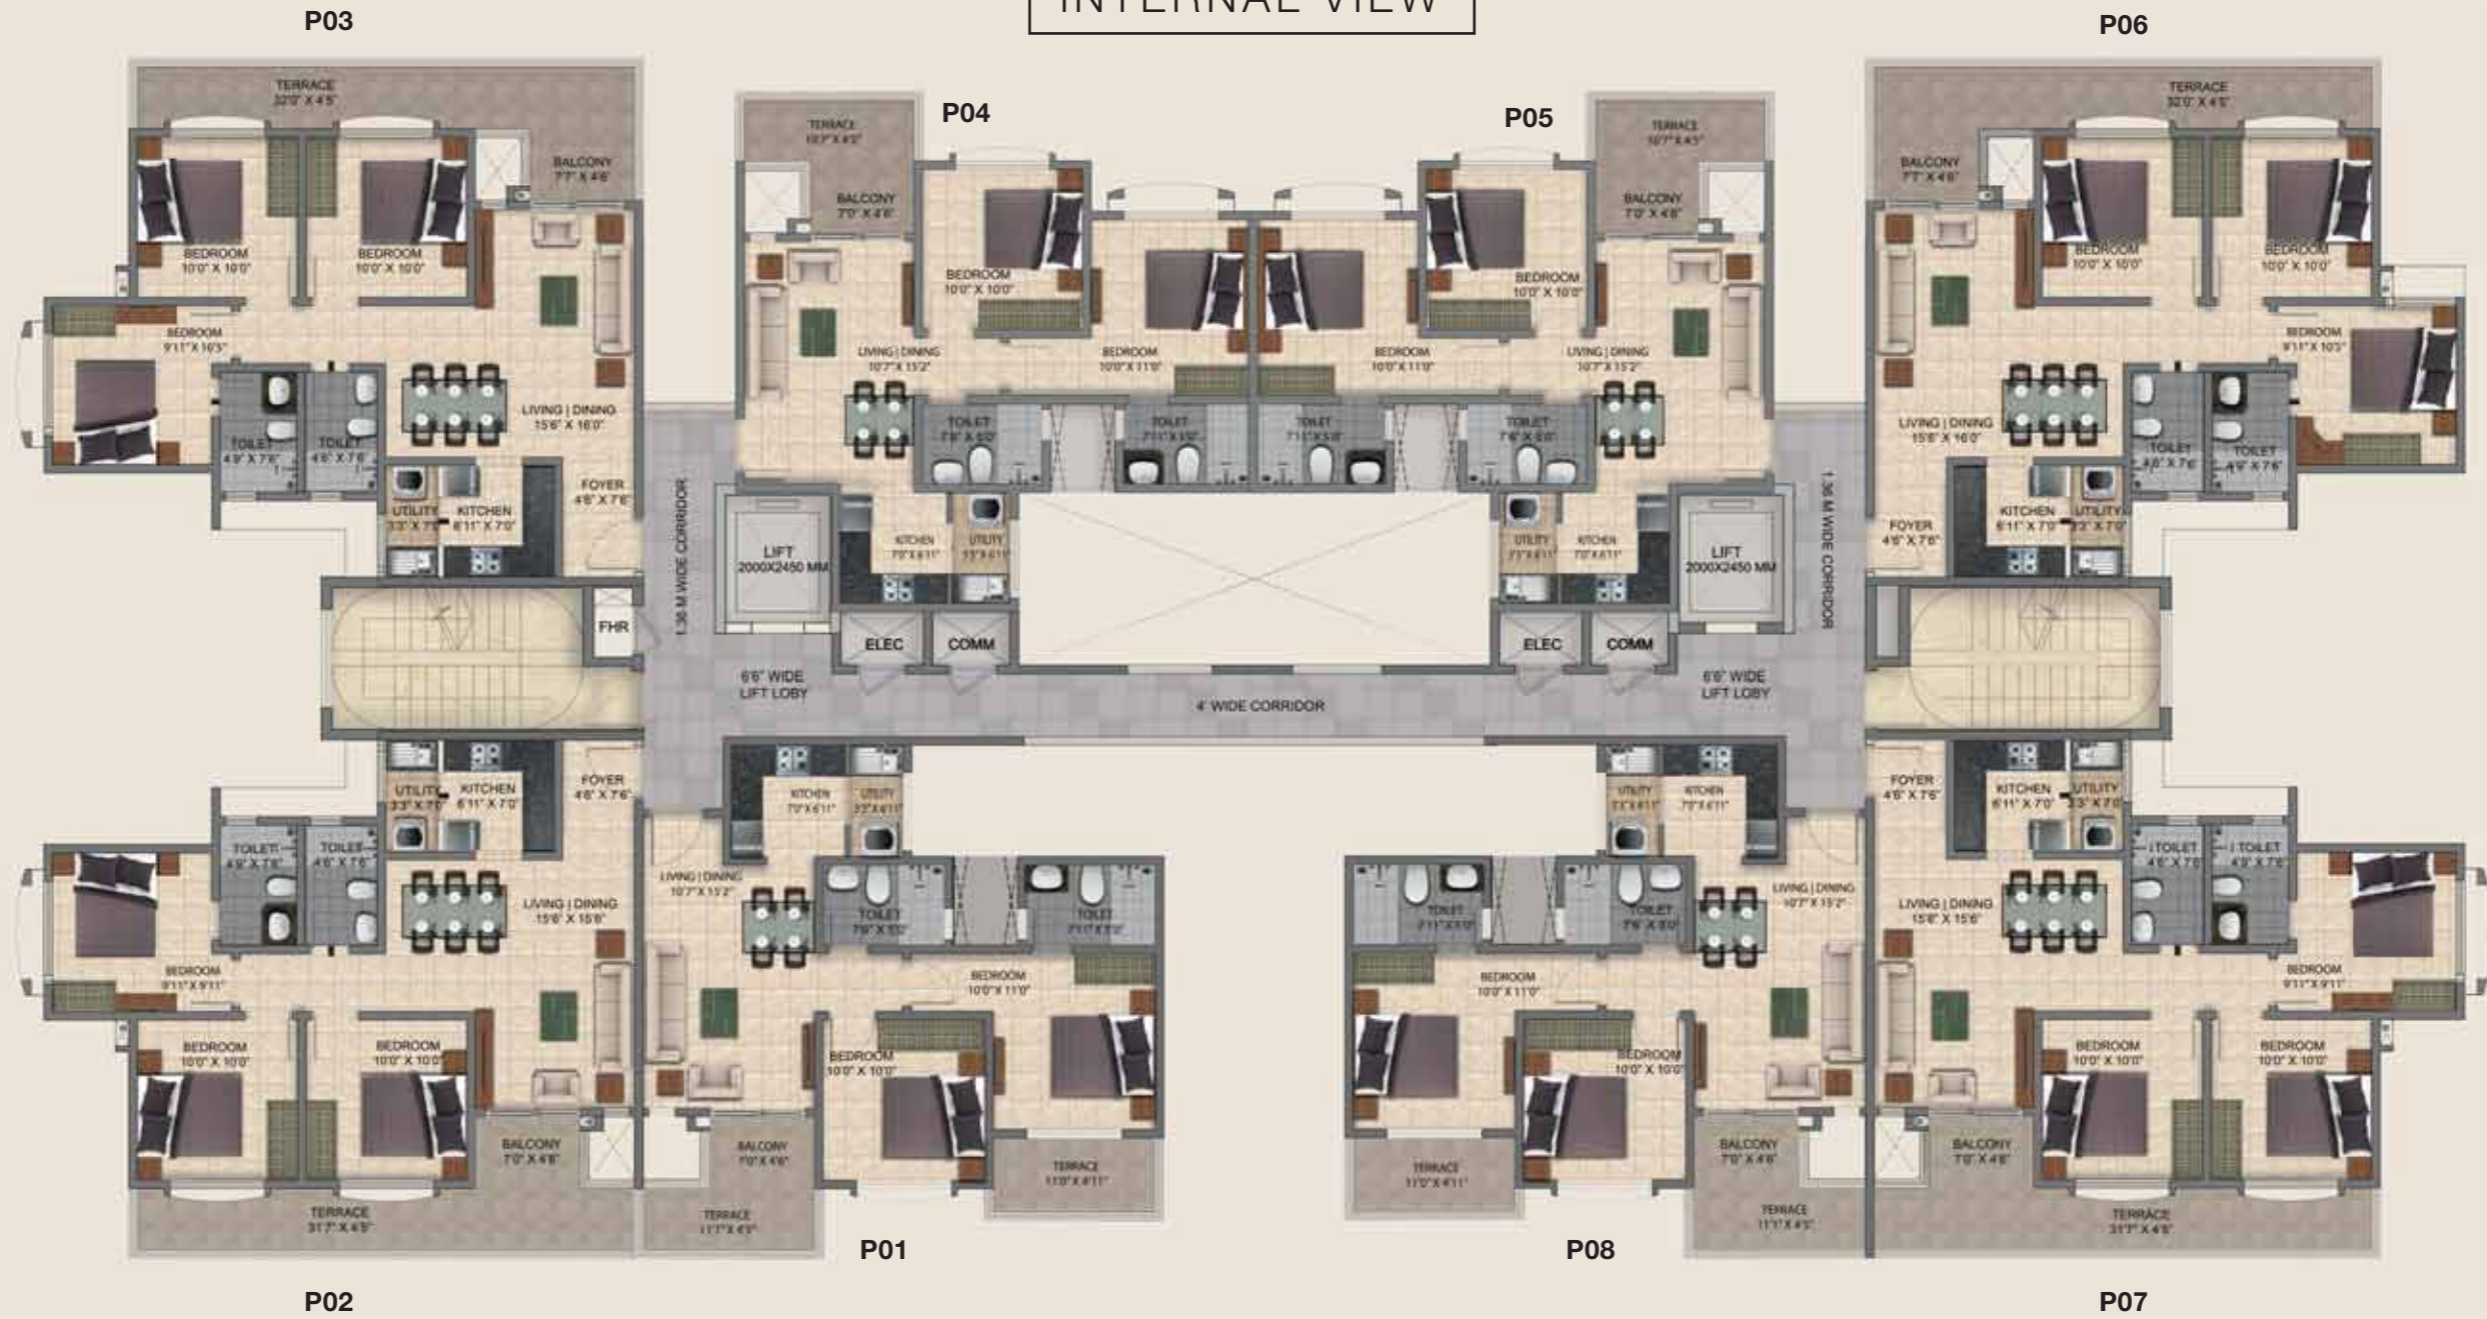

CITY VIEW

Furniture, fixtures or fittings shown in the floor plan are not standard and will not be provided in the apartment. Areas mentioned herein are approximate and shall vary based on selected apartment. Common areas/lobbies and window placement may vary based on selected floor. All plans are in accordance with the latest approved sanctioned plan and are subject to changes mandated by government authorities and/or applicable laws from time to time.

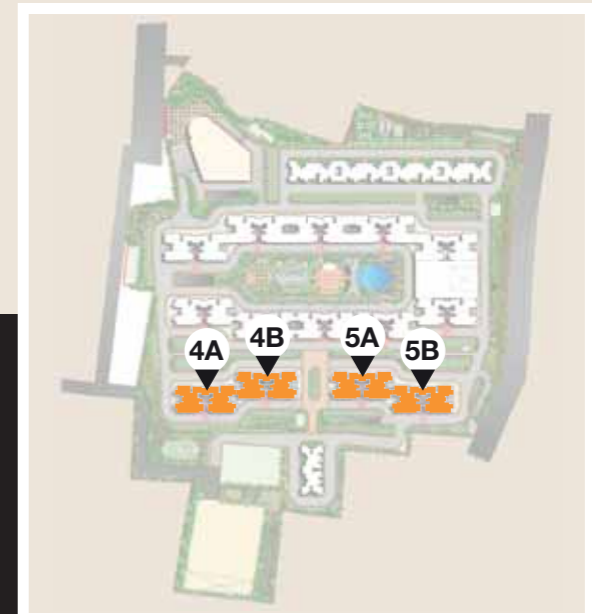

PENTHOUSE FLOOR PLAN

1 BHK CONDO



Typical Carpet Area	~365 sq. ft.
Typical Usable area	~370 sq. ft.
Typical Saleable Area	~525 sq. ft.

Furniture, fixtures or fittings shown in the floor plan are not standard and will not be provided in the apartment. Areas mentioned herein are approximate and shall vary based on selected apartment. Common areas/lobbies and window placement may vary based on selected floor. All plans are in accordance with the latest approved sanctioned plan and are subject to changes mandated by government authorities and/or applicable laws from time to time. Please refer to the allotment letter for exact unit sizes.

2 BHK COMFORT



Typical Carpet Area	~480 sq. ft.
Typical Usable area	~485 sq. ft.
Typical Saleable Area	~700 sq. ft.

Furniture, fixtures or fittings shown in the floor plan are not standard and will not be provided in the apartment. Areas mentioned herein are approximate and shall vary based on selected apartment. Common areas/lobbies and window placement may vary based on selected floor. All plans are in accordance with the latest approved sanctioned plan and are subject to changes mandated by government authorities and/or applicable laws from time to time. Please refer to the allotment letter for exact unit sizes.

2 BHK GRAND



Typical Carpet Area	~600 sq. ft.
Typical Usable area	~640 sq. ft.
Typical Saleable Area	~900 sq. ft.

Furniture, fixtures or fittings shown in the floor plan are not standard and will not be provided in the apartment. Areas mentioned herein are approximate and shall vary based on selected apartment. Common areas/lobbies and window placement may vary based on selected floor. All plans are in accordance with the latest approved sanctioned plan and are subject to changes mandated by government authorities and/or applicable laws from time to time. Please refer to the allotment letter for exact unit sizes.

3 BHK COMFORT



Typical Carpet Area	~780 sq. ft.
Typical Usable area	~825 sq. ft.
Typical Saleable Area	~1100 sq. ft.

Furniture, fixtures or fittings shown in the floor plan are not standard and will not be provided in the apartment. Areas mentioned herein are approximate and shall vary based on selected apartment. Common areas/lobbies and window placement may vary based on selected floor. All plans are in accordance with the latest approved sanctioned plan and are subject to changes mandated by government authorities and/or applicable laws from time to time. Please refer to the allotment letter for exact unit sizes.

3 BHK GRAND



Typical Carpet Area	~905 sq. ft.
Typical Usable area	~960 sq. ft.
Typical Saleable Area	~1300 sq. ft.

Furniture, fixtures or fittings shown in the floor plan are not standard and will not be provided in the apartment. Areas mentioned herein are approximate and shall vary based on selected apartment. Common areas/lobbies and window placement may vary based on selected floor. All plans are in accordance with the latest approved sanctioned plan and are subject to changes mandated by government authorities and/or applicable laws from time to time. Please refer to the allotment letter for exact unit sizes.





OC Number:- BDA/EM/EO-1/TA-2/CC/T-220/2018-19
Phase 1: PRM/KA/RERA/1251/310/PR/180217/002476,
Phase 2: PRM/KA/RERA/1251/310/PR/180507/001648
Phase 3: PRM/KA/RERA/1251/310/PR/180507/001671
Phase 4: PRM/KA/RERA/1251/310/PR/190129/002307
Phase 5: PRM/KA/RERA/1251/310/PR/200226/003305

A PURAVANKARA DEVELOPMENT

☎ 1860 258 4444

✉ sales@providenthousing.com

🌐 www.providenthousing.com

Puravankara Limited reserves the right to make changes to brands mentioned herein in case the brand (i) ceases production/manufacture/existence; and/or (ii) ceases its business operations as a consequence of which the relevant products aren't available; and/or (iii) inordinately delays the supply of products/materials which, in the opinion of Puravankara Limited, may delay completion of the project; and/or (iv) causes quality changes which does not meet the quality standards of Puravankara Limited; and/or (v) increases the purchase cost of its products/materials by 10% or more; in which case Puravankara Limited shall install products of the alternate brands as detailed out in the Agreement for Sale

For details on fittings and specifications, please refer the specifications document attached to the agreement for sale. Conditions under which the specifications may be changed are set out therein. Standard fittings and finishes are subject to availability and vendor discretion. The images contained in this brochure are not standard and will not be provided as part of an apartment. The information contained herein is believed to be correct but is not guaranteed. Prospective purchasers should make and must rely on their own enquiries. The colours of the buildings are indicative only. This brochure is a guide only and does not constitute an offer or contract. Penthouse Floor is the top floor of a Building and comprises of regular apartments with exclusive terraces as shown in the sanction plan.